

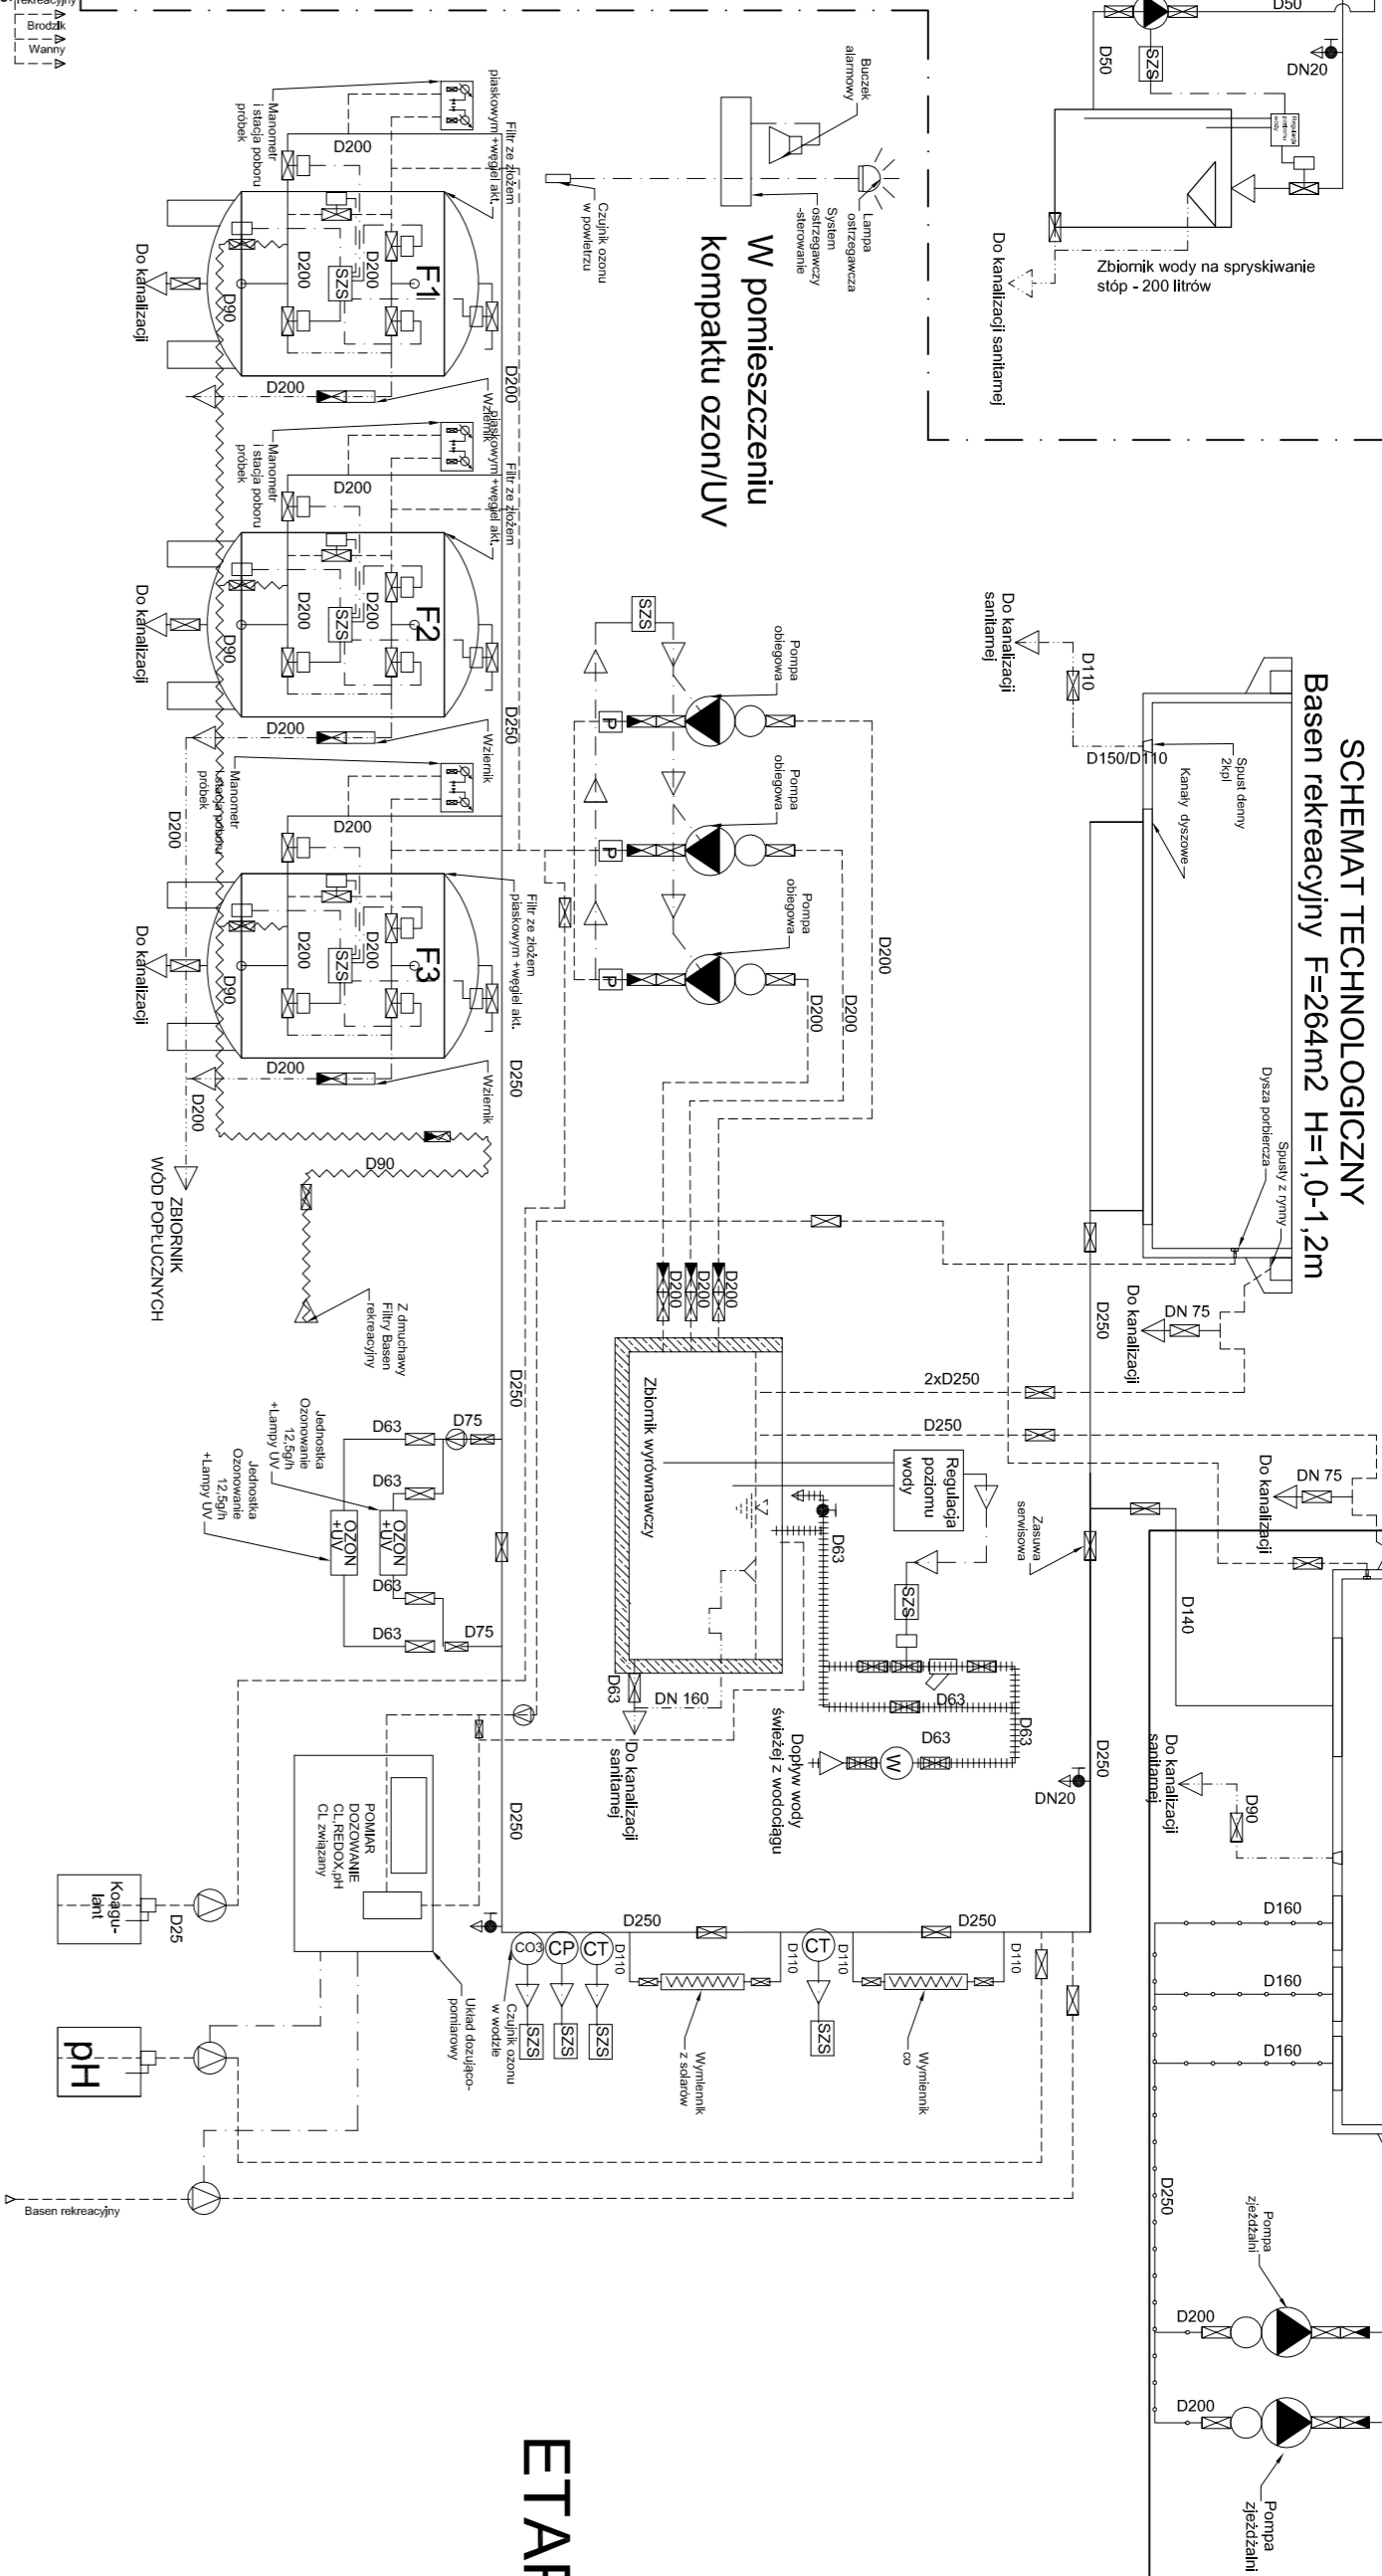
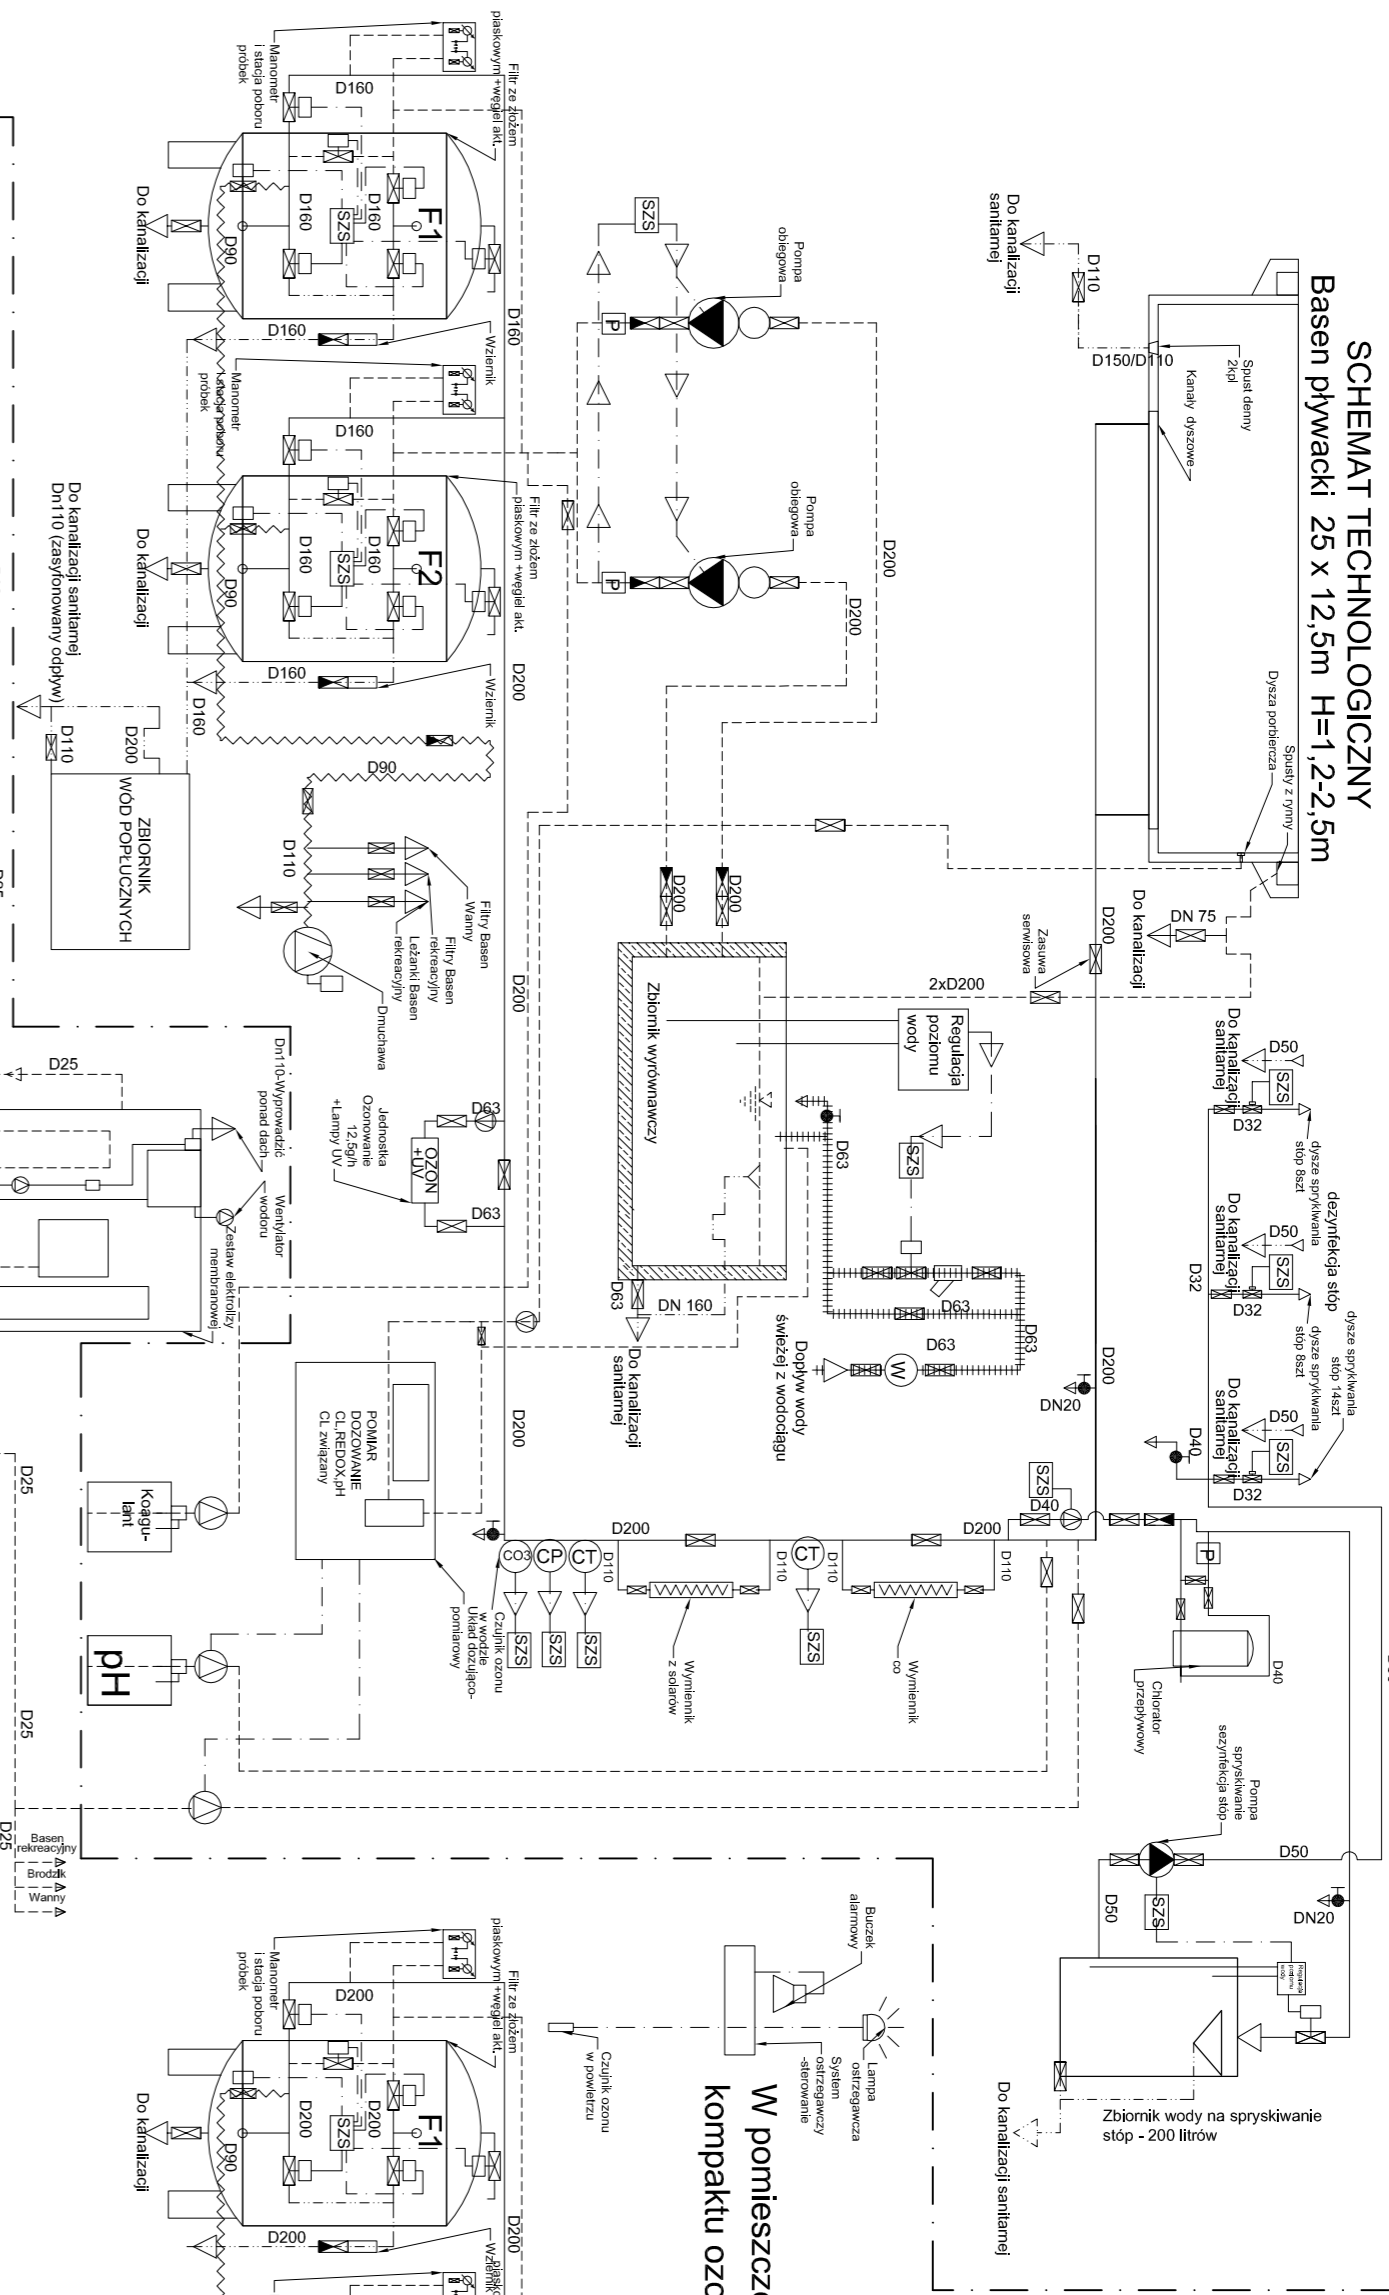








ETAP II

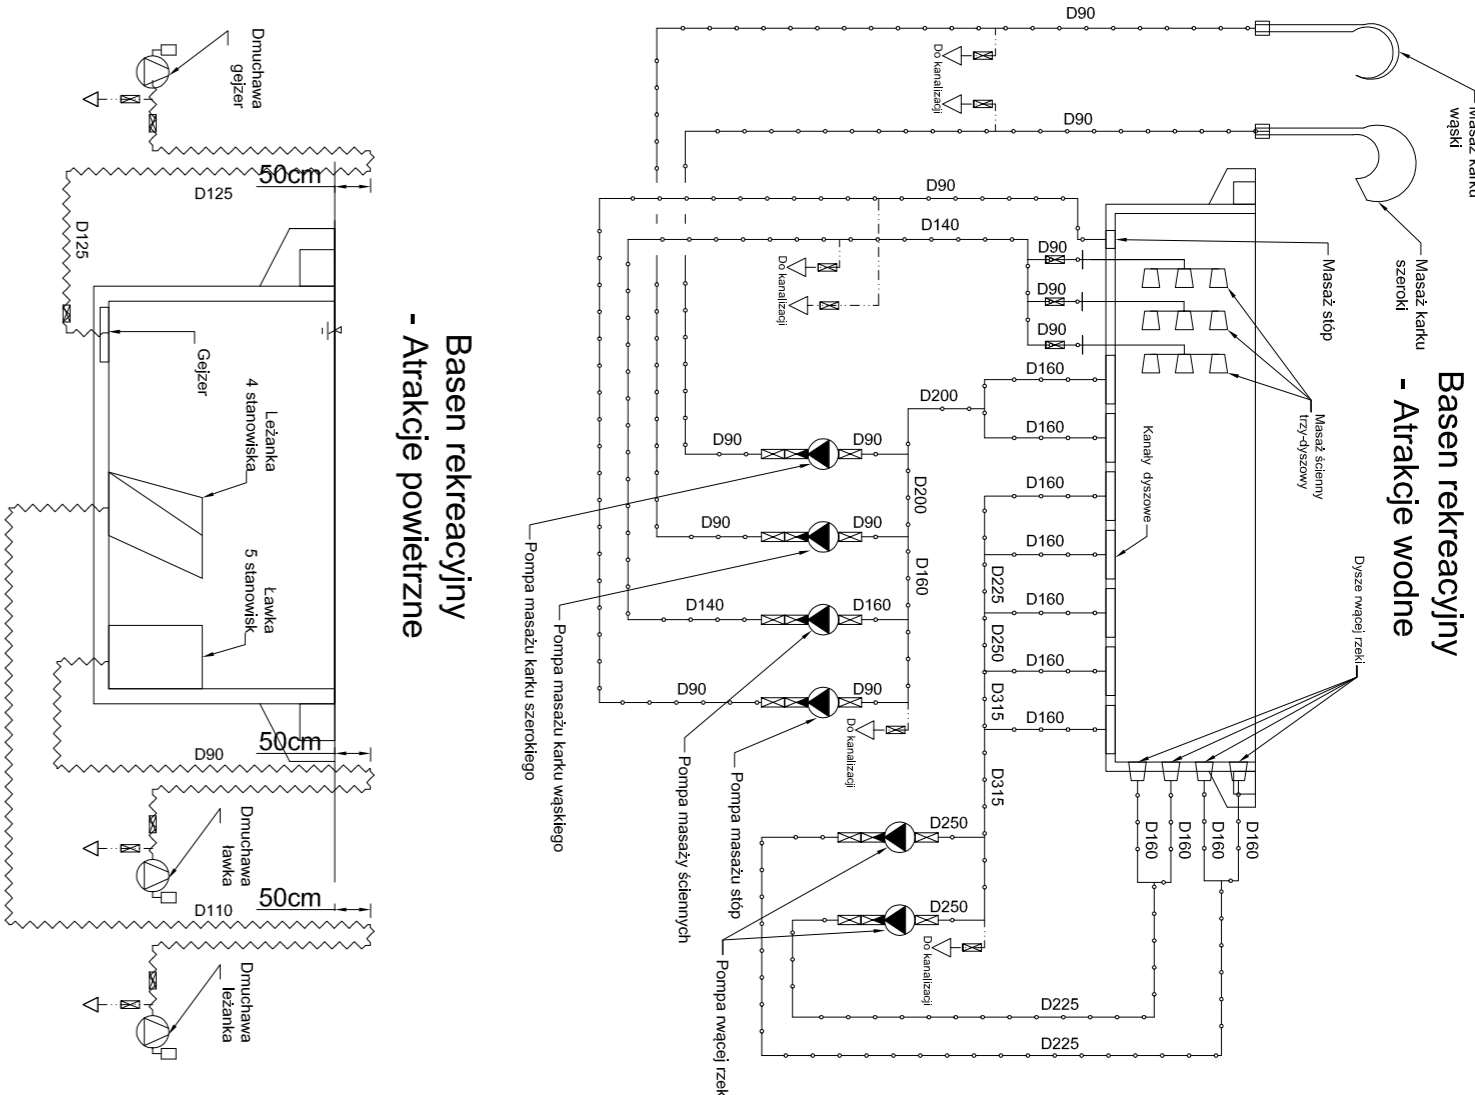



ETAP I

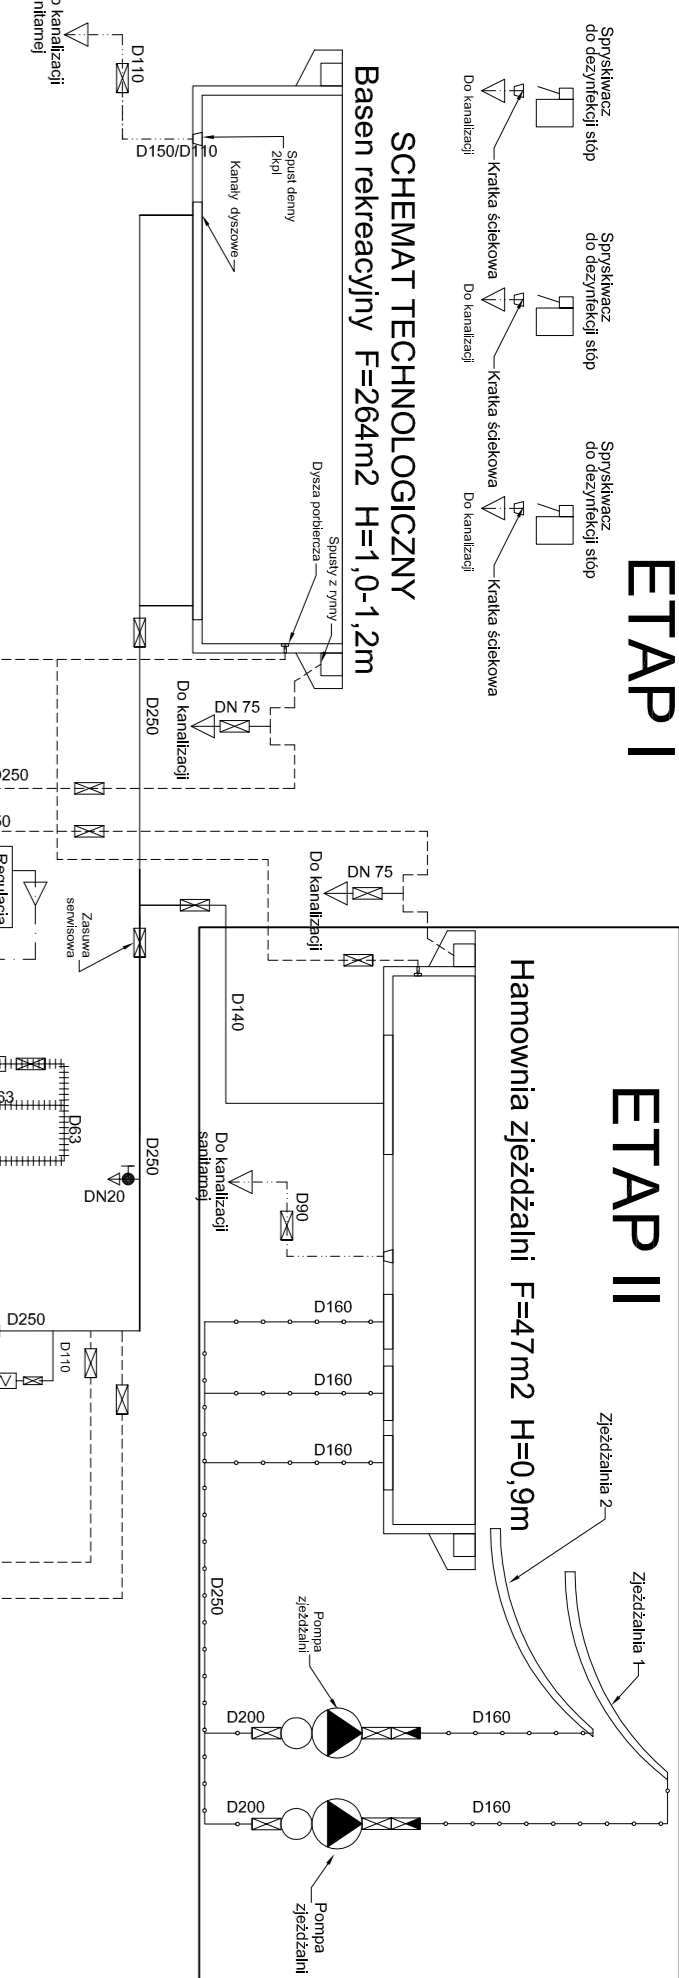

ETAP I

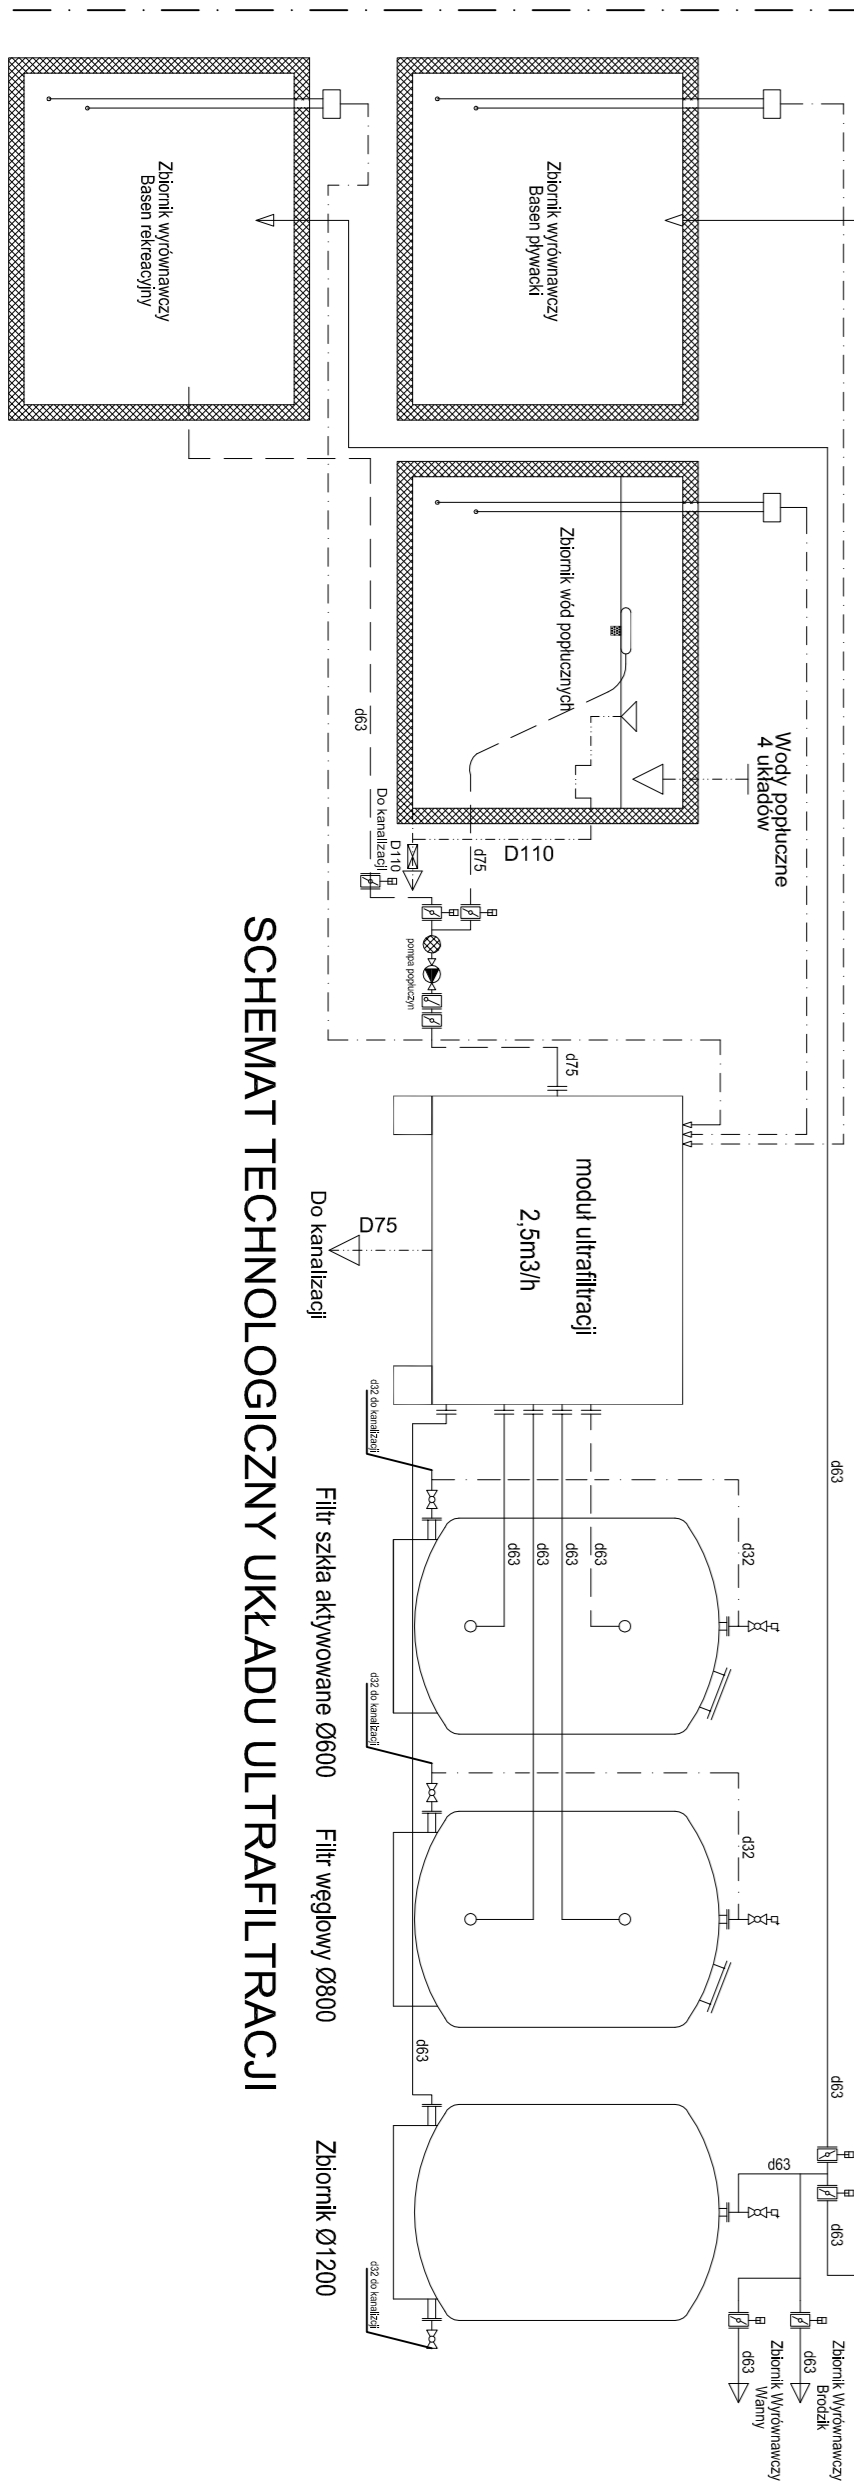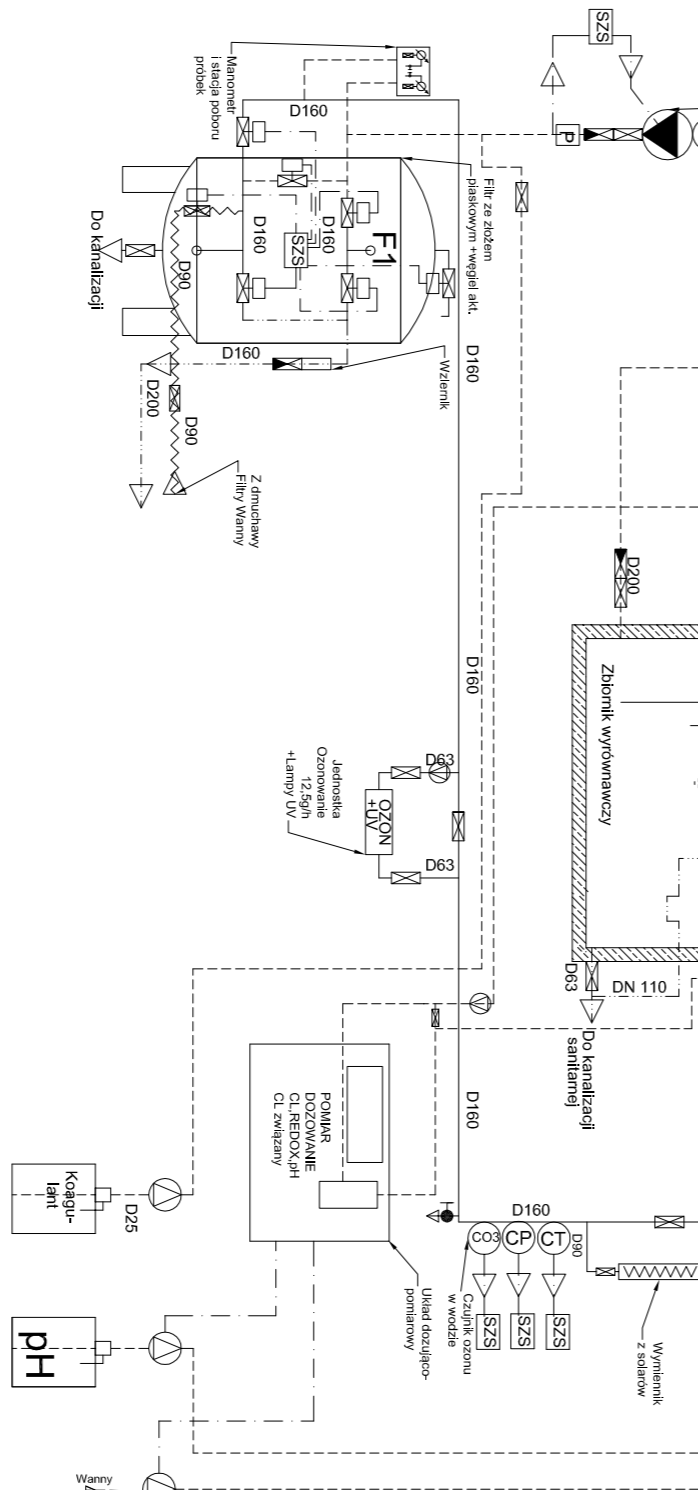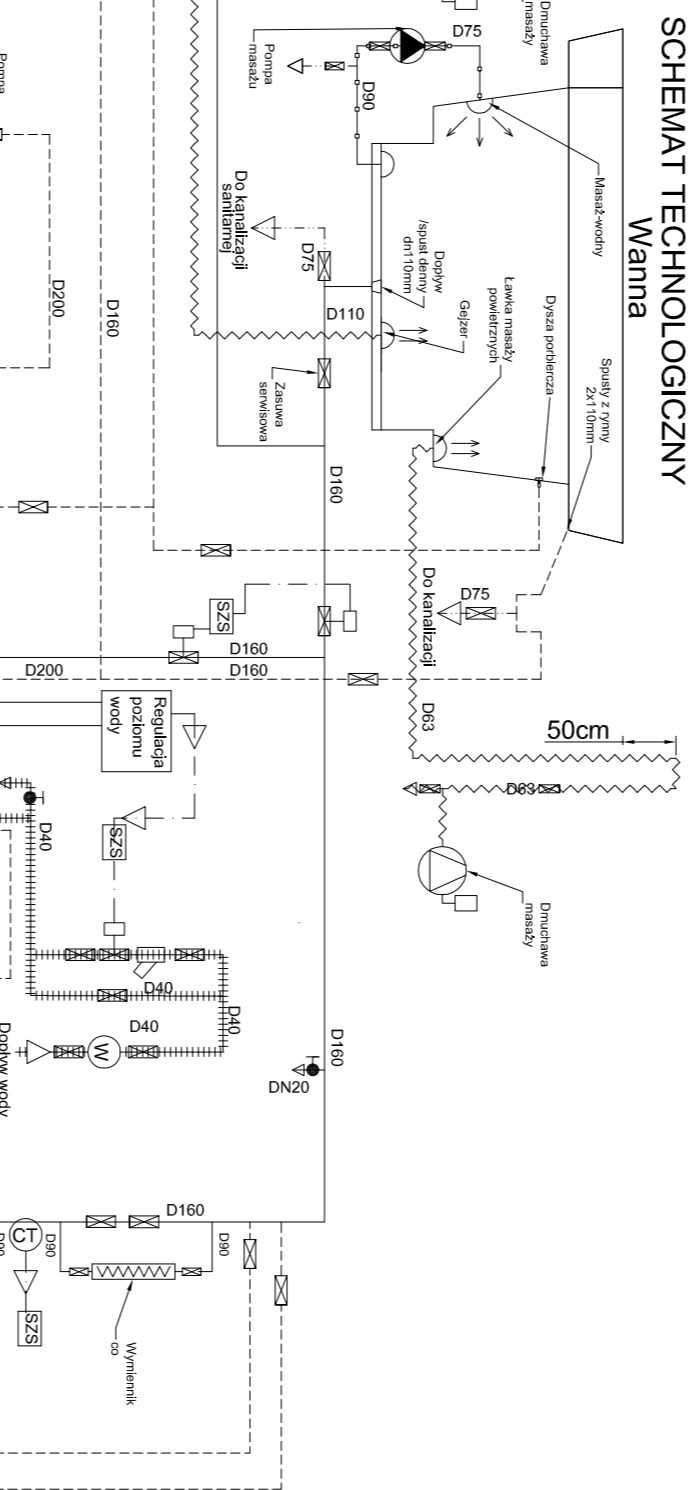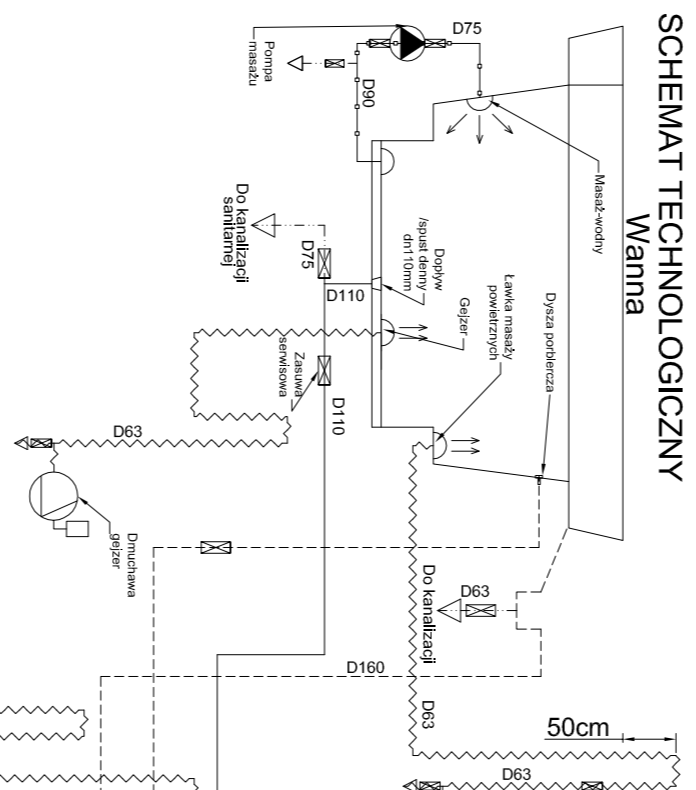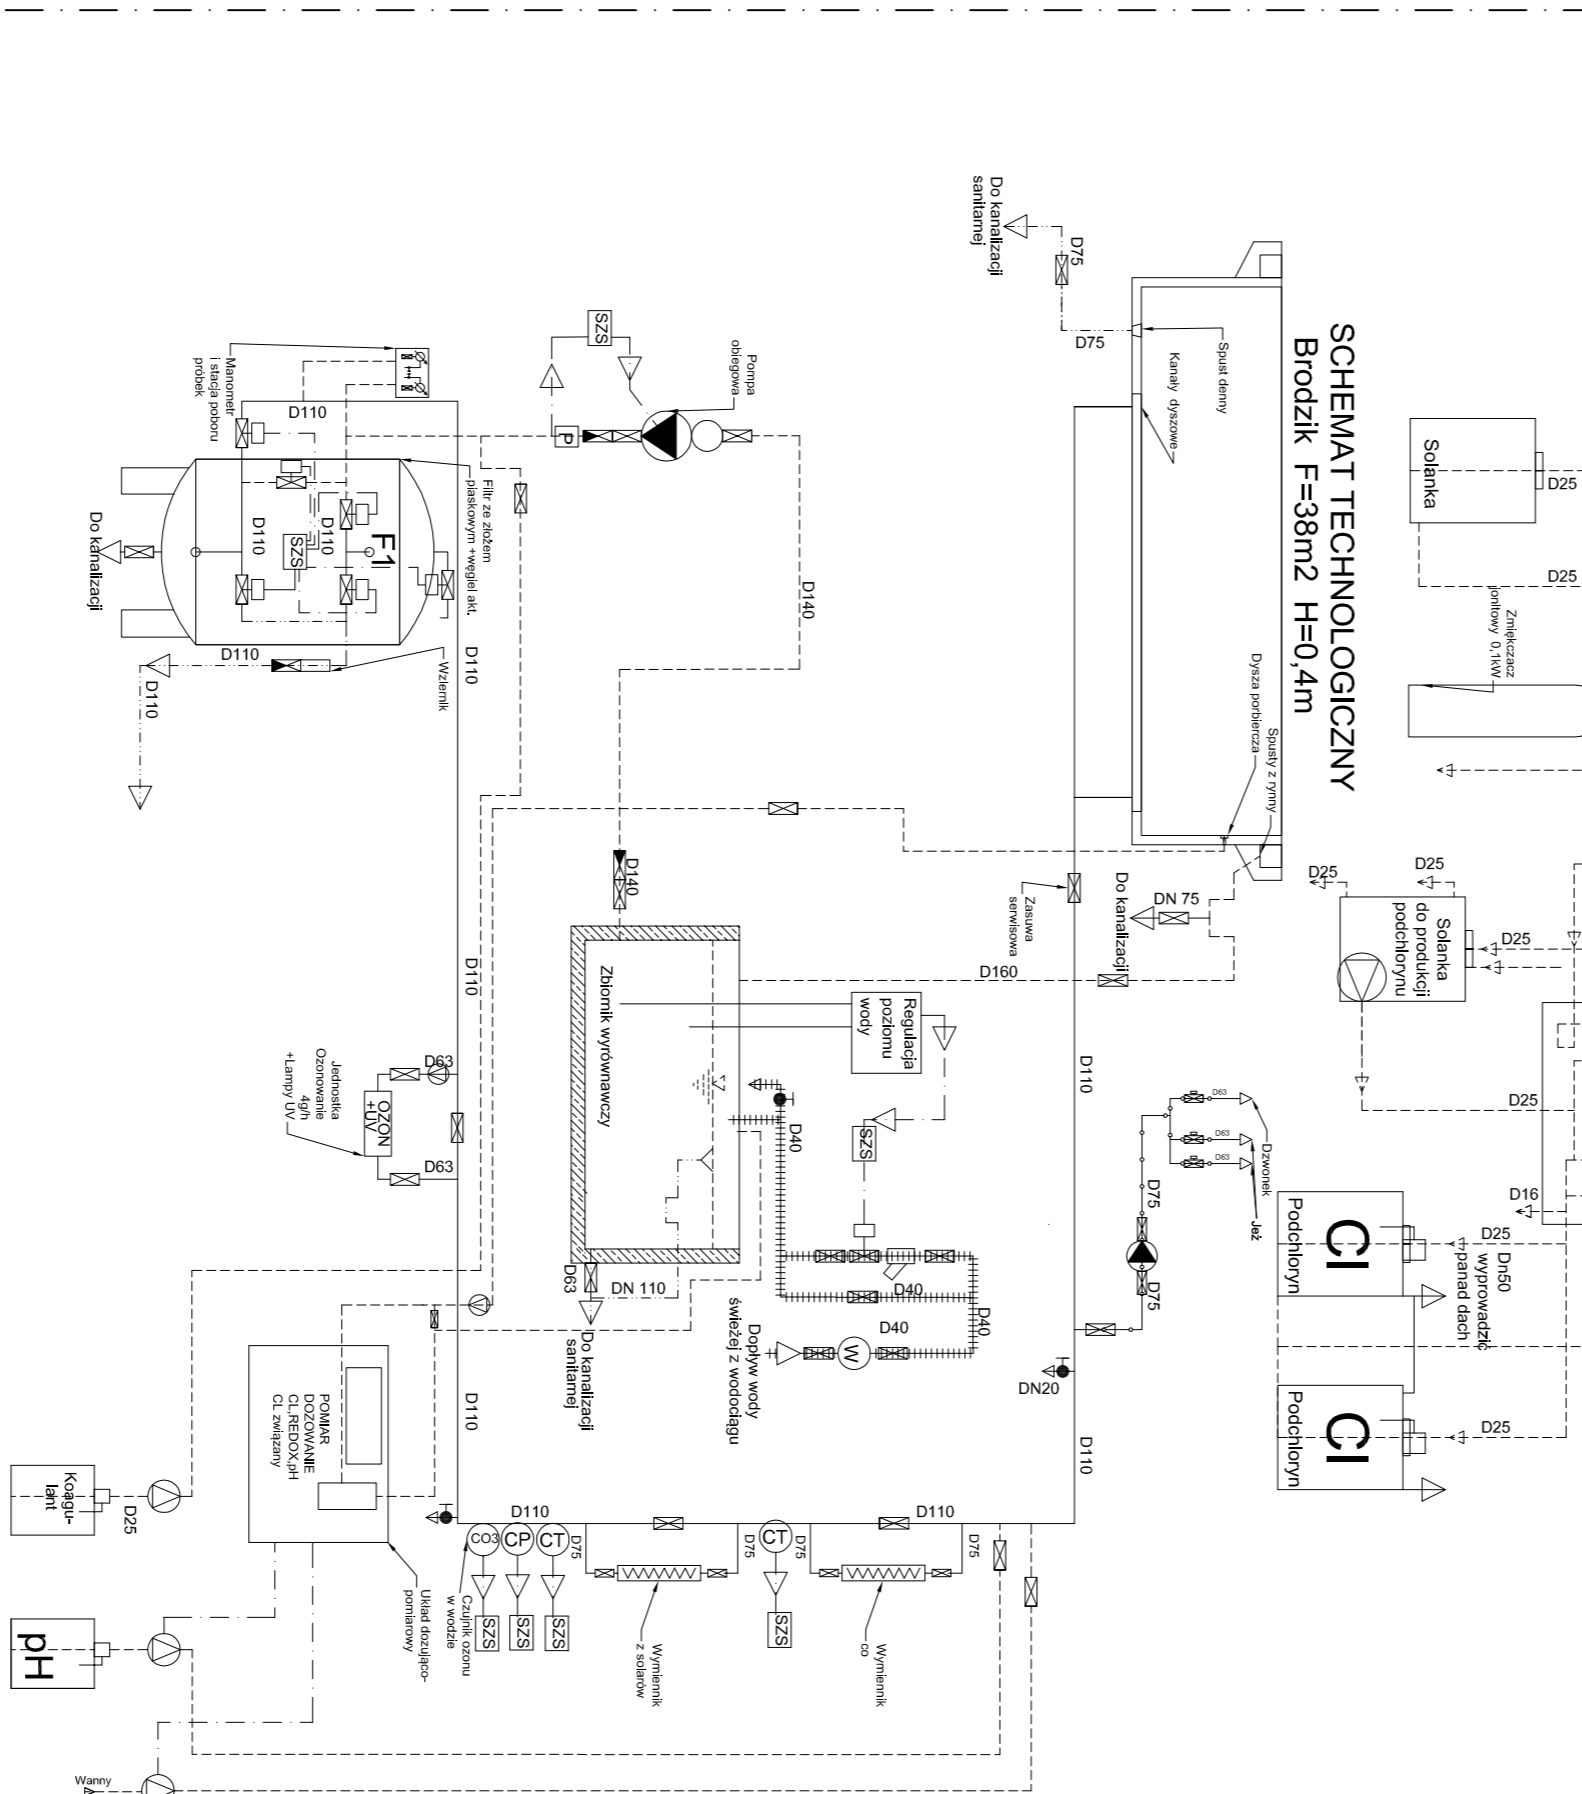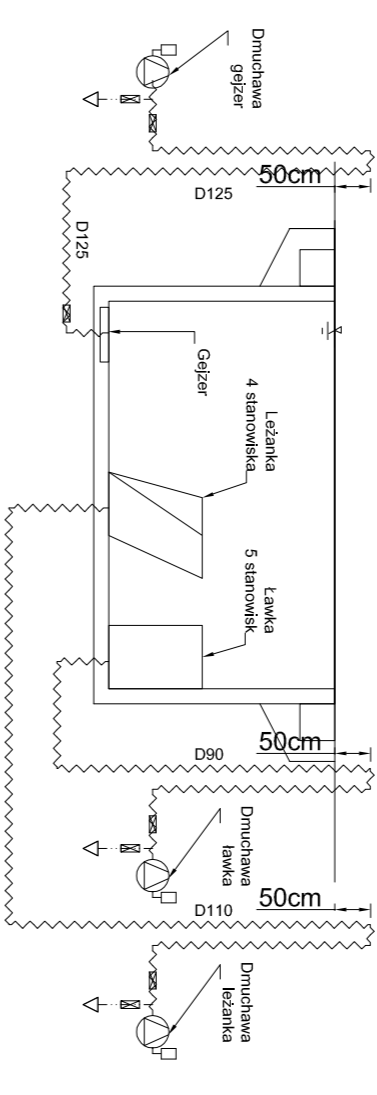

ETAP I

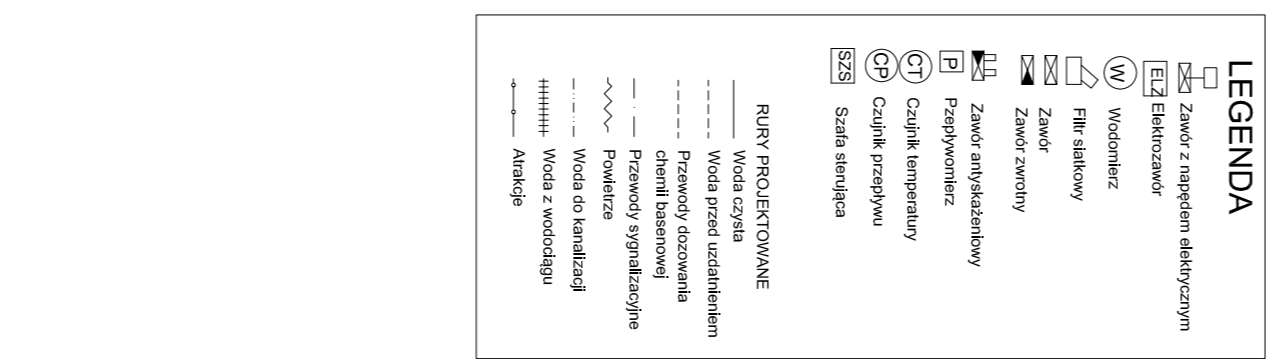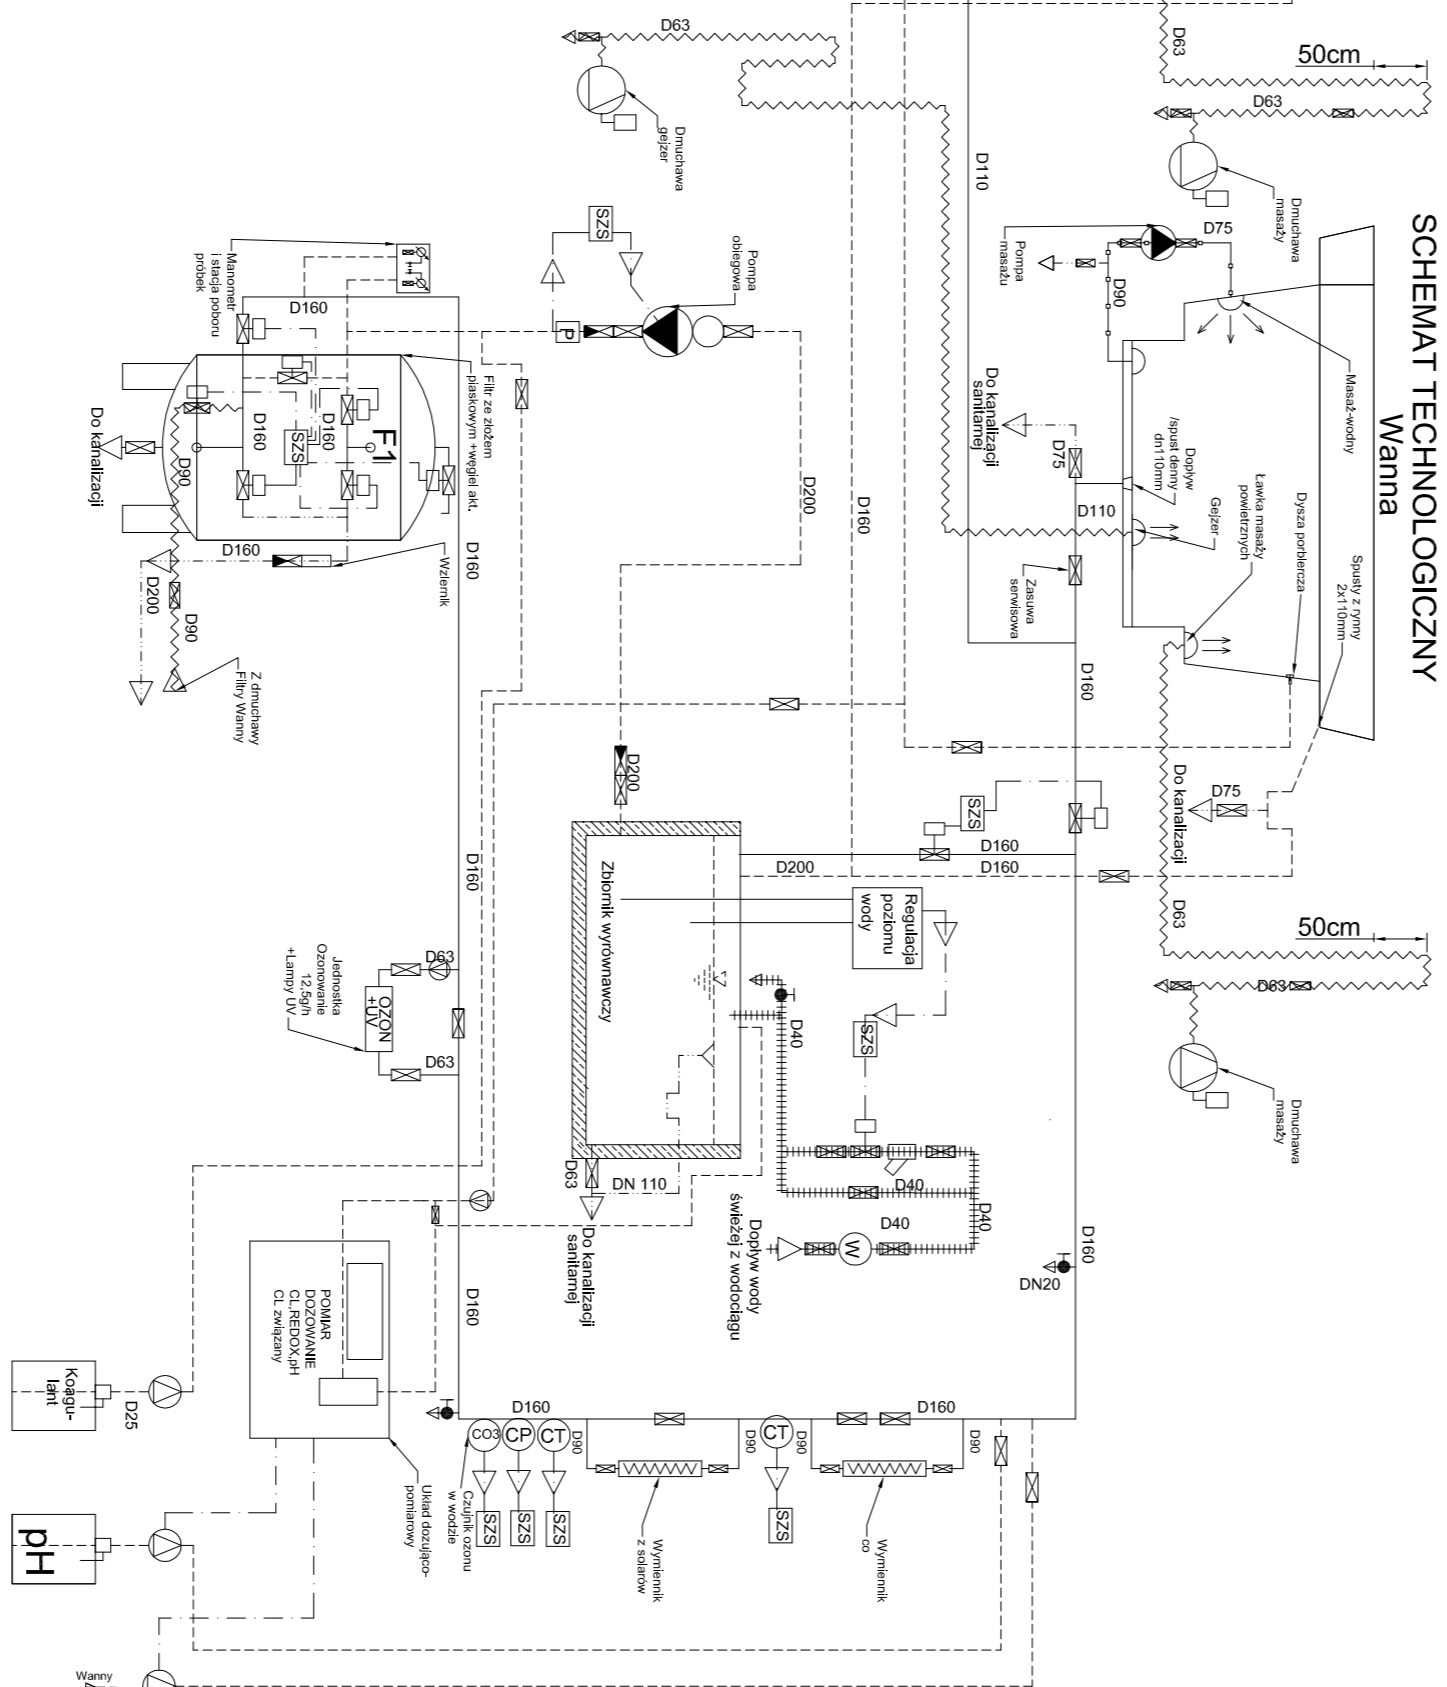[illegible]