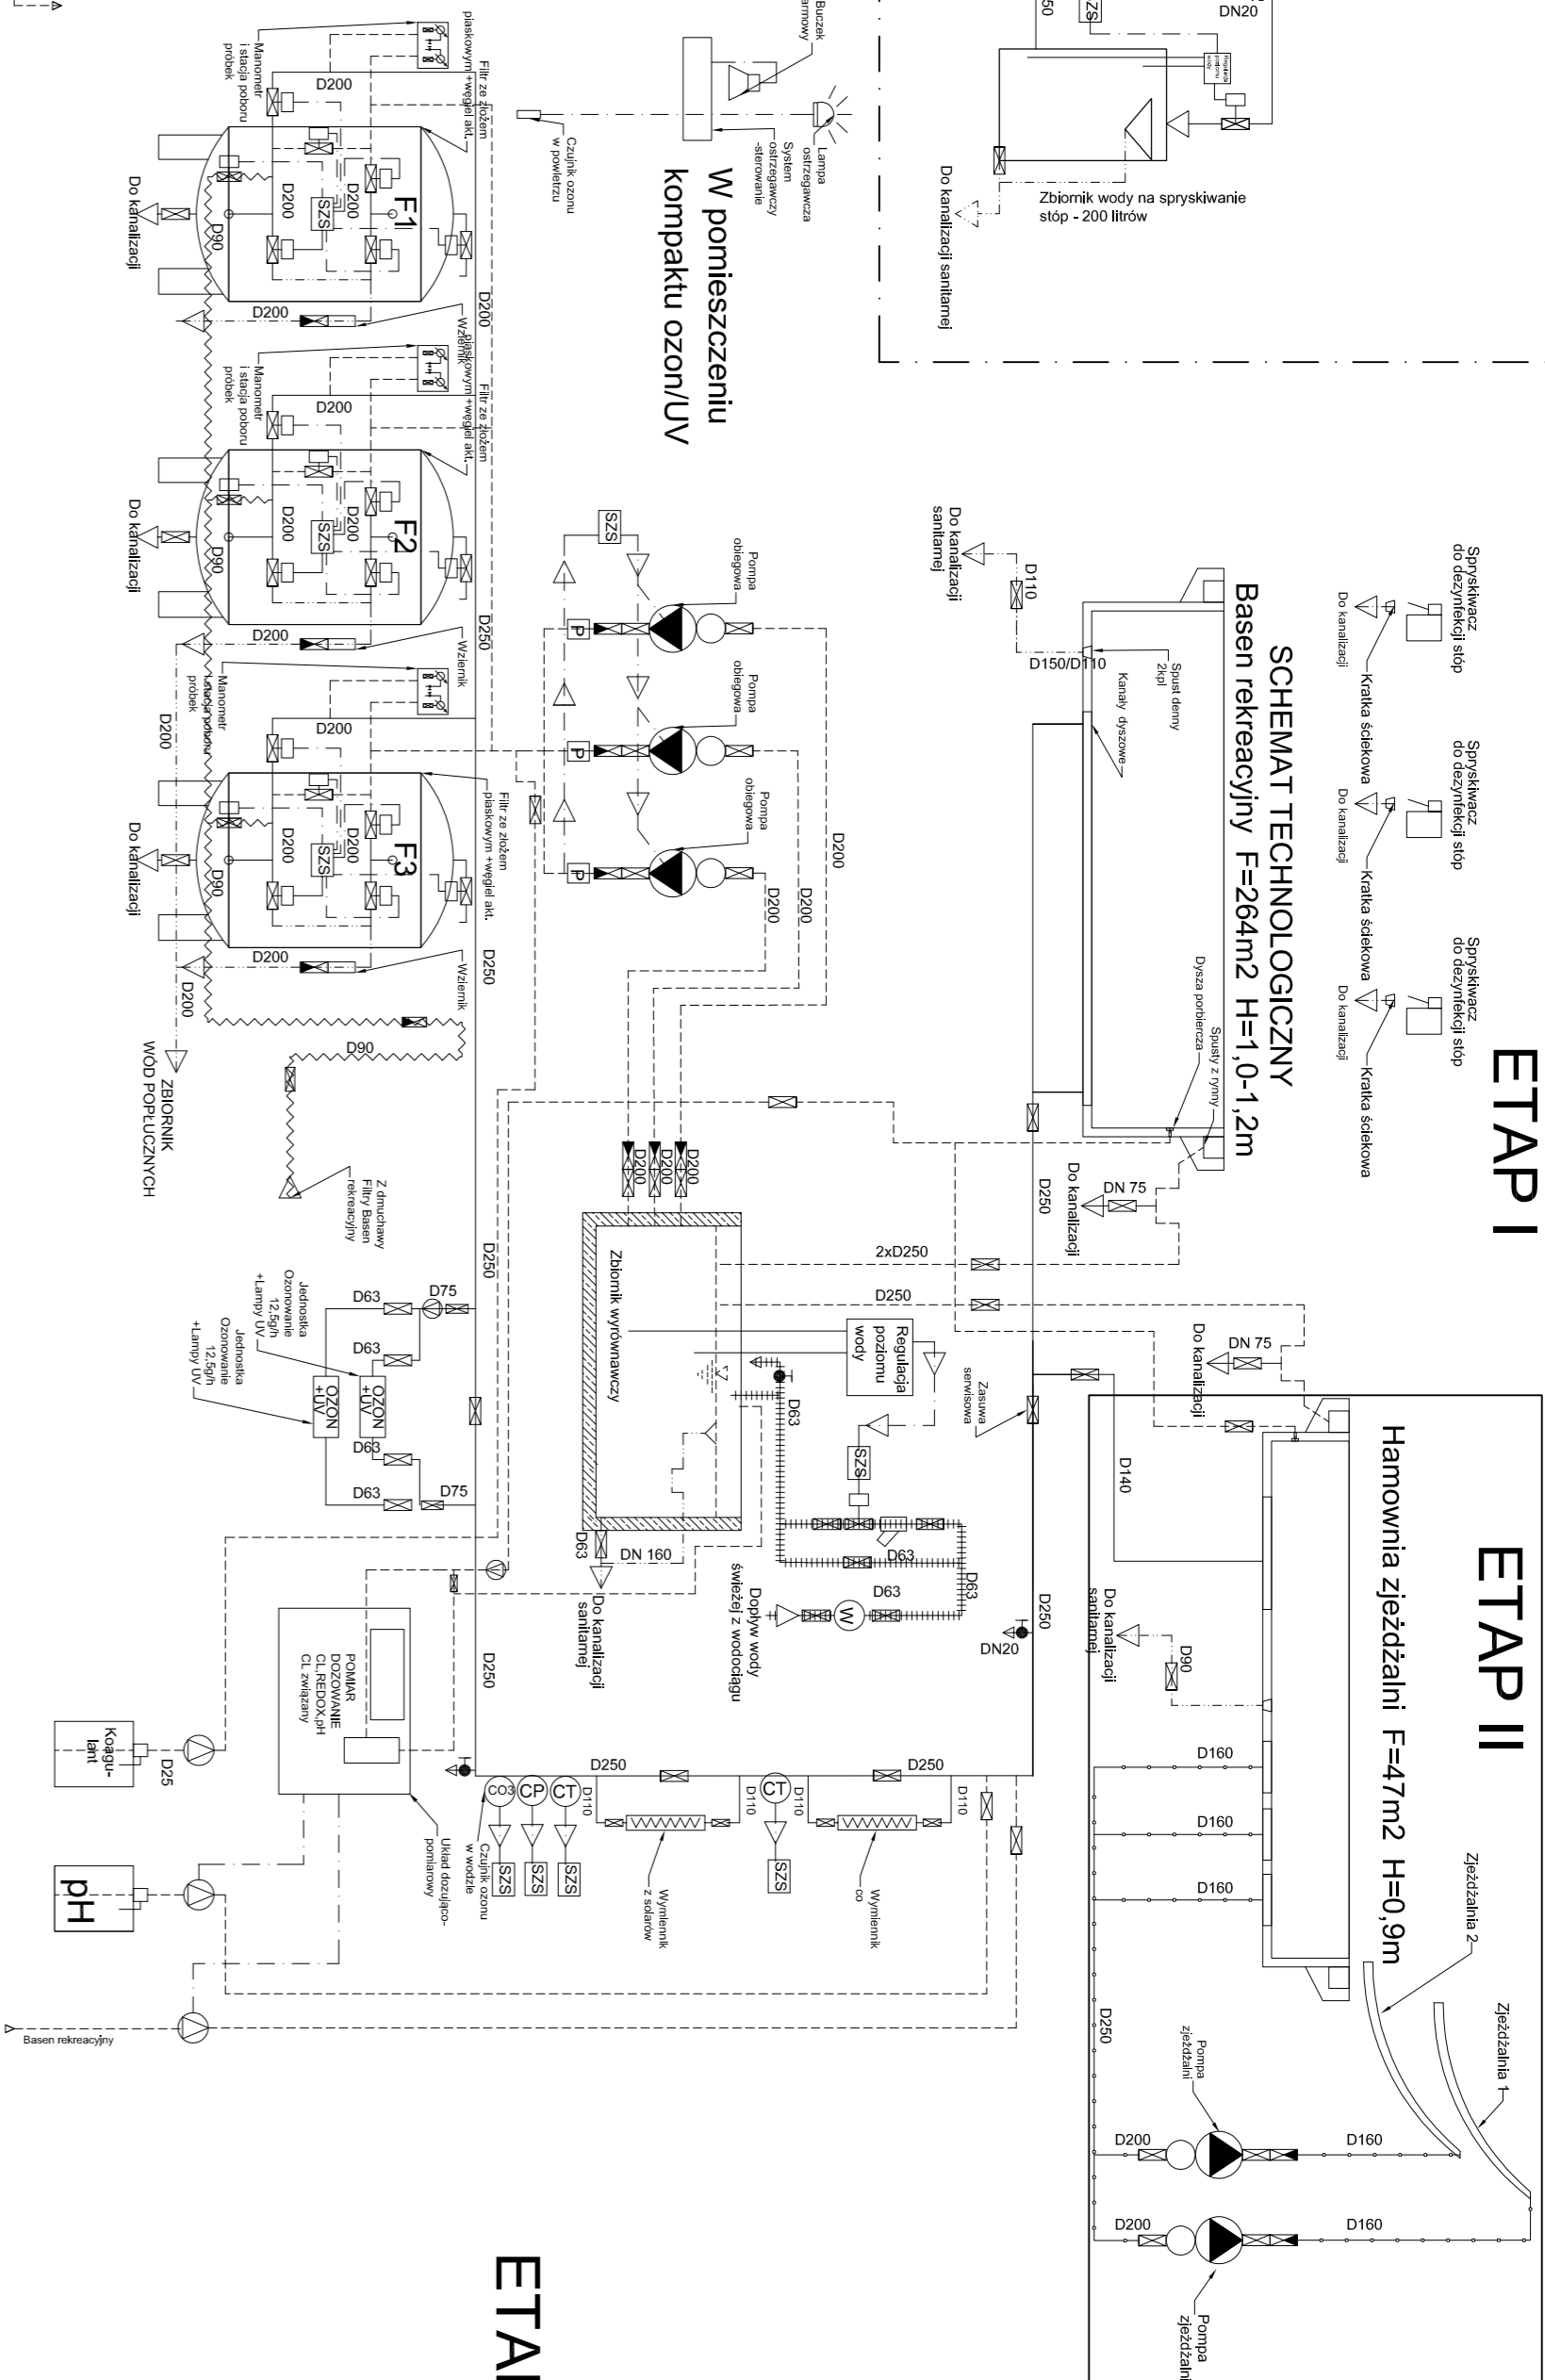
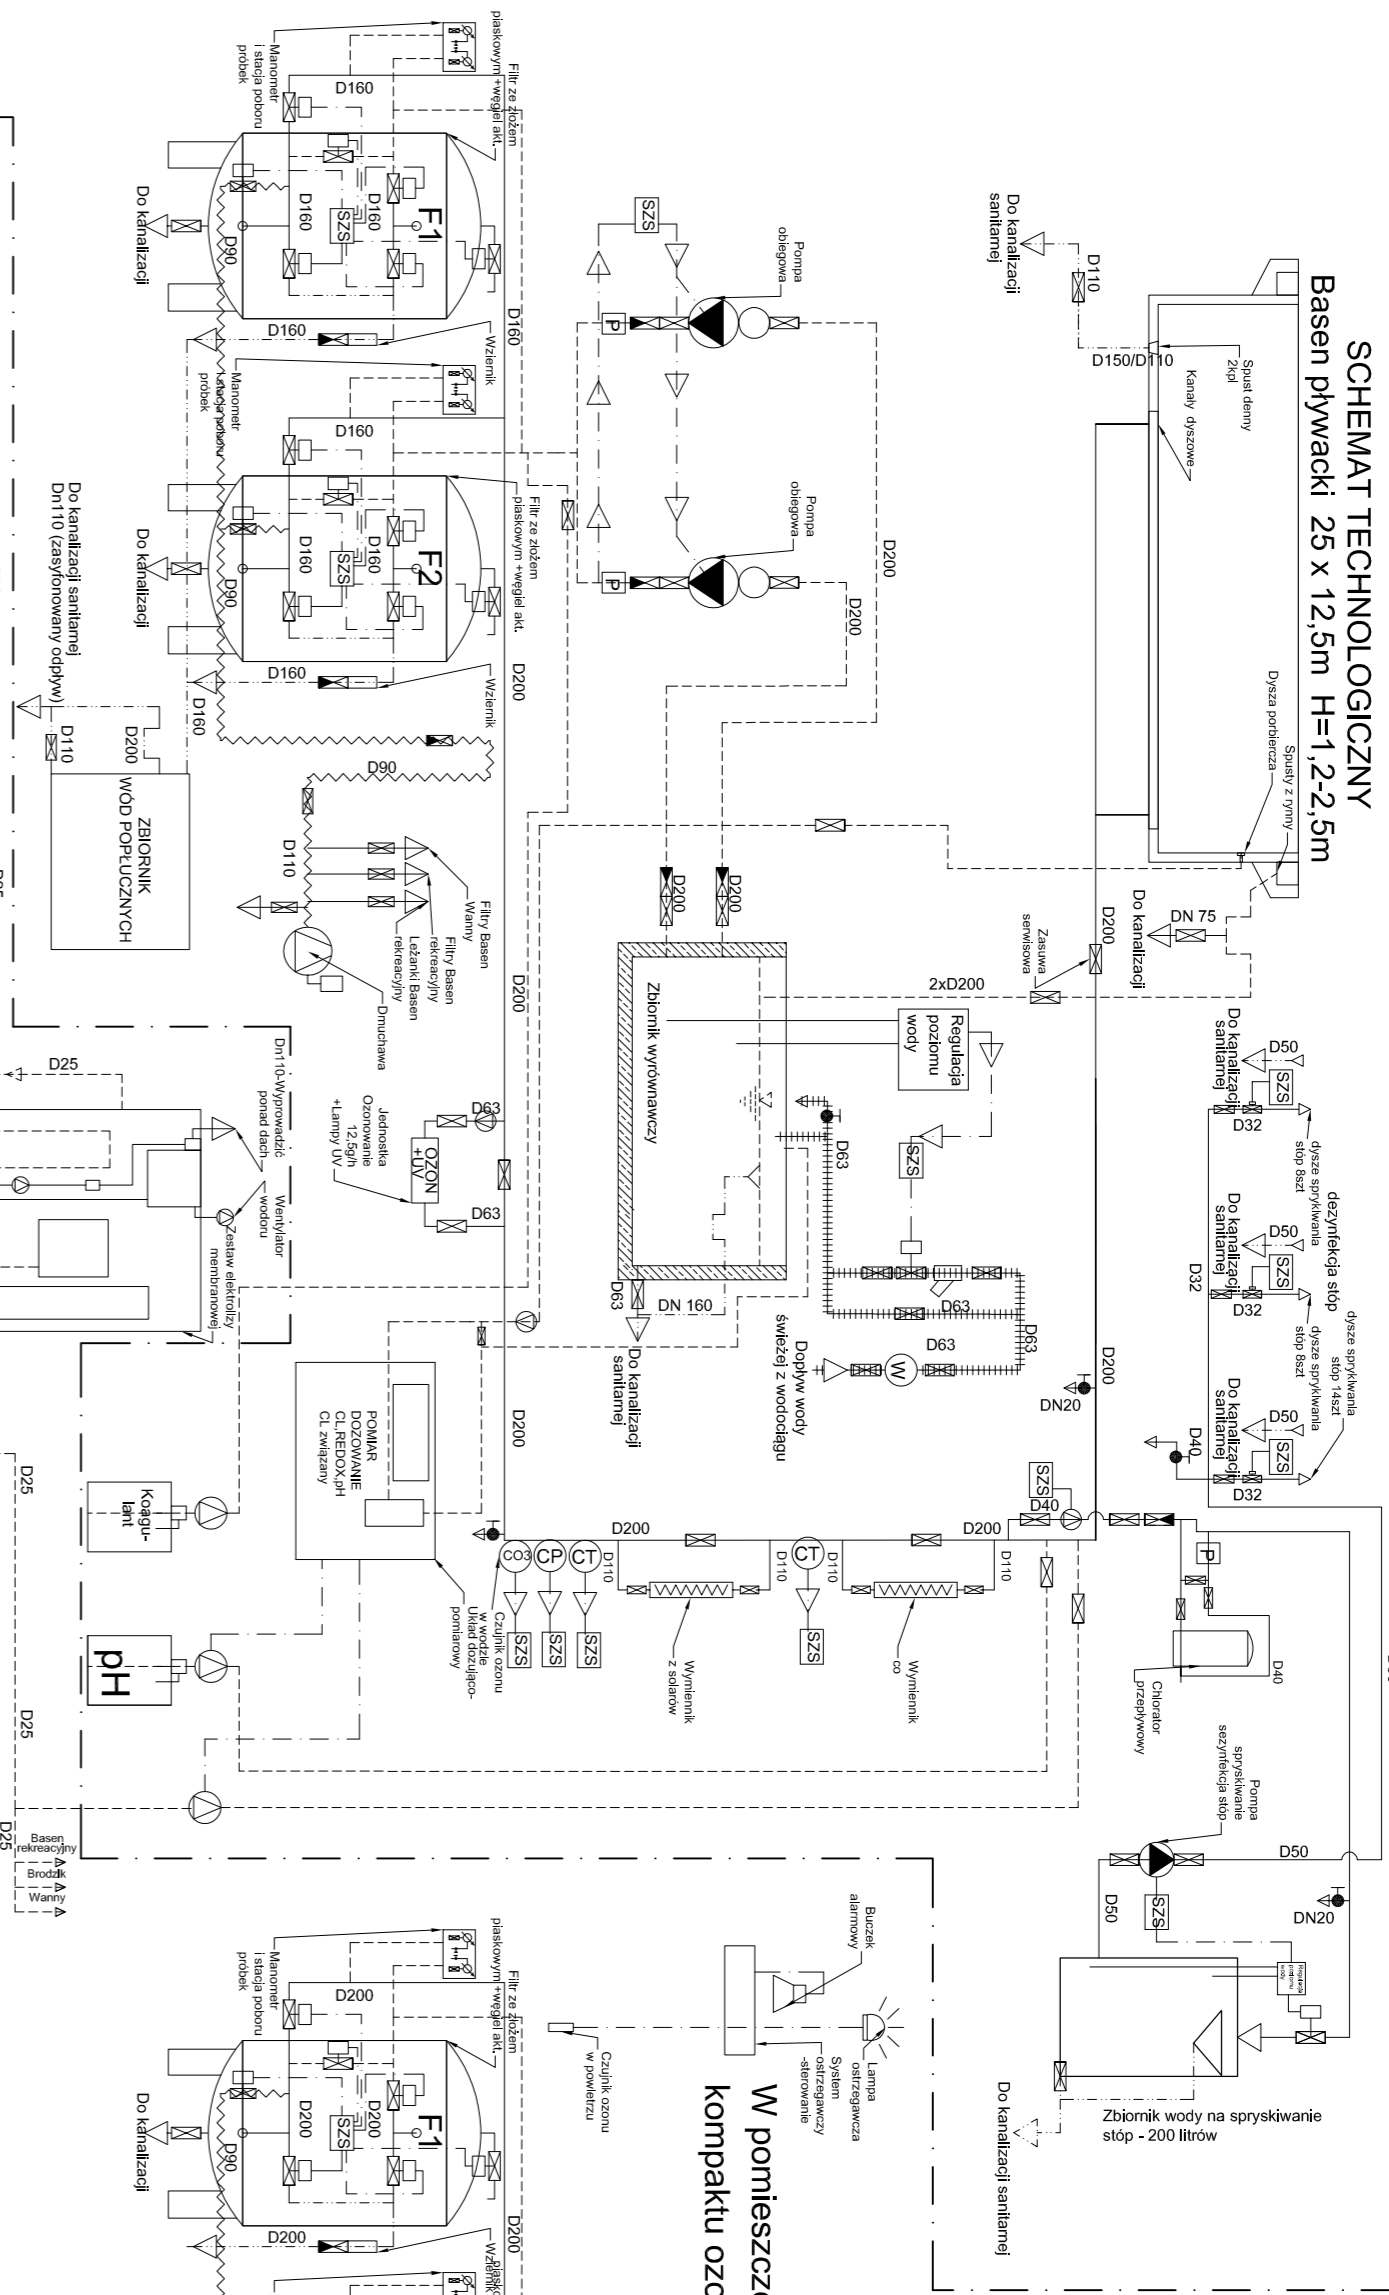
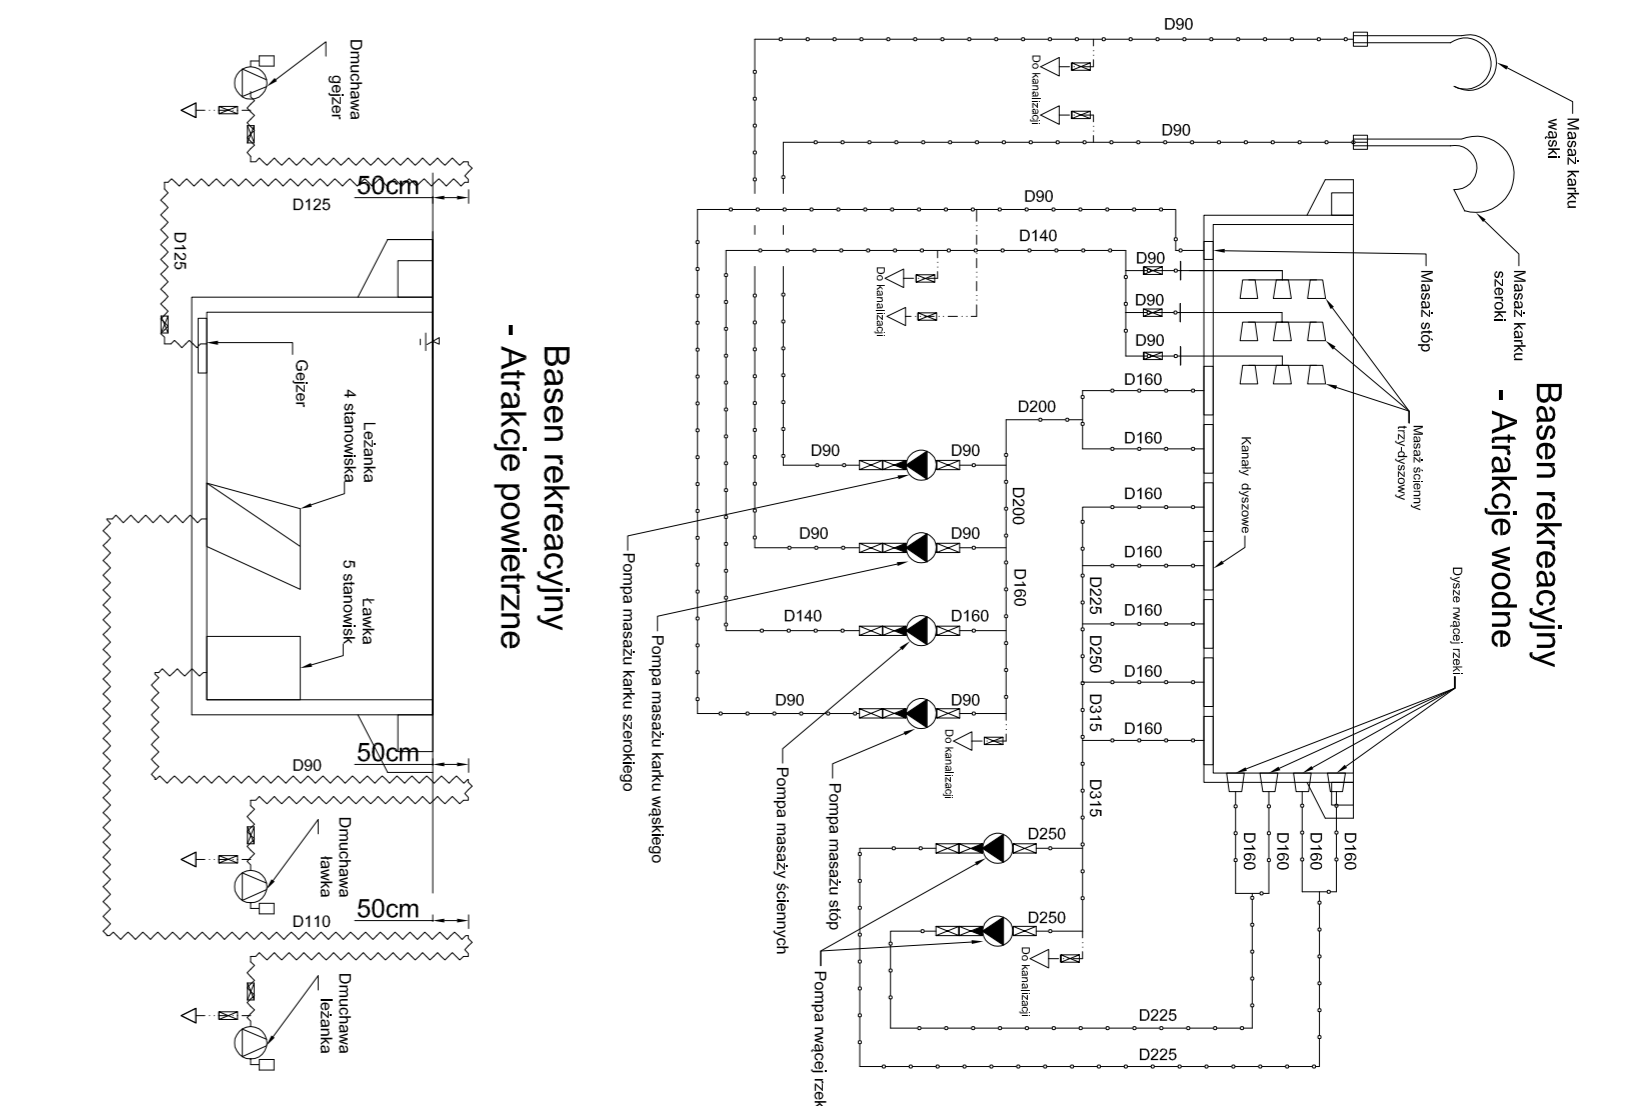


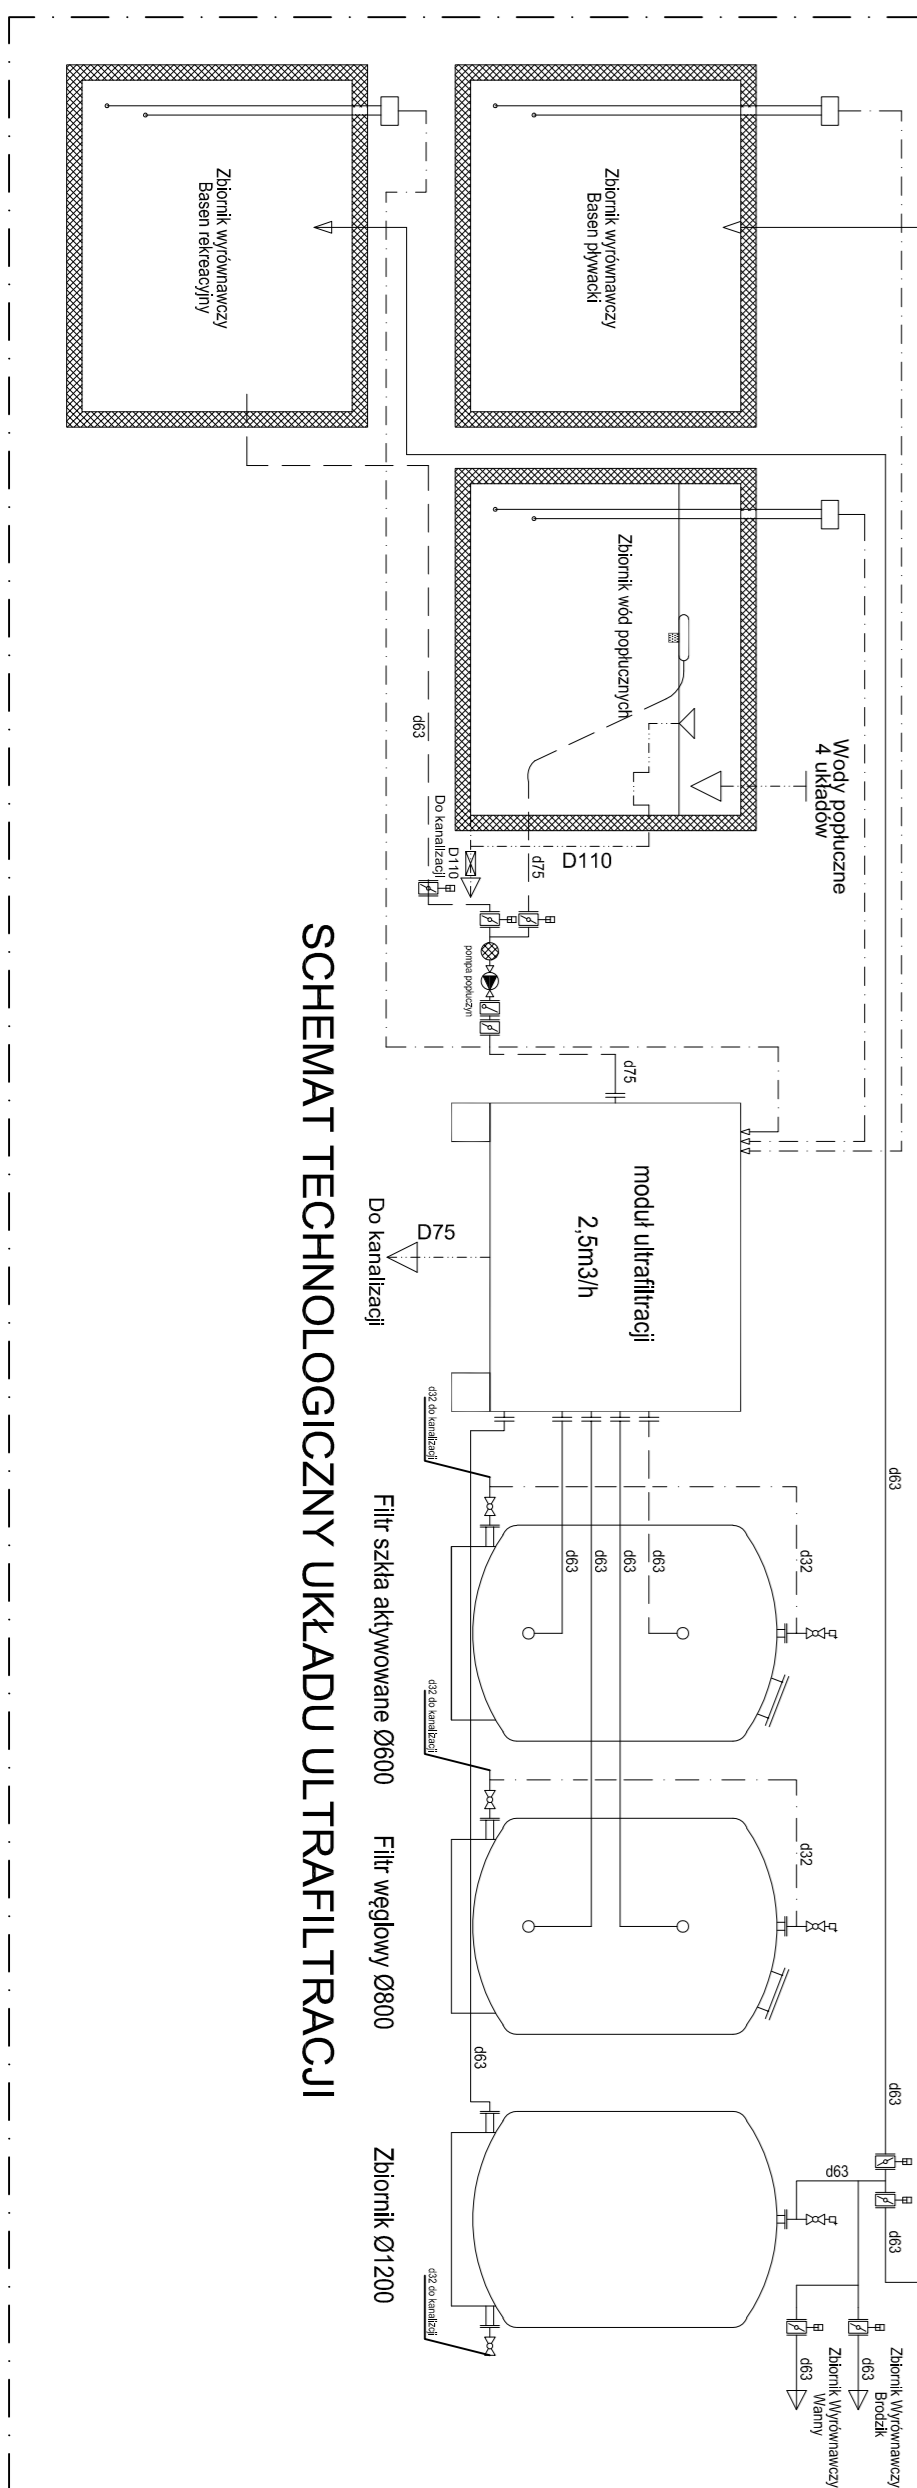
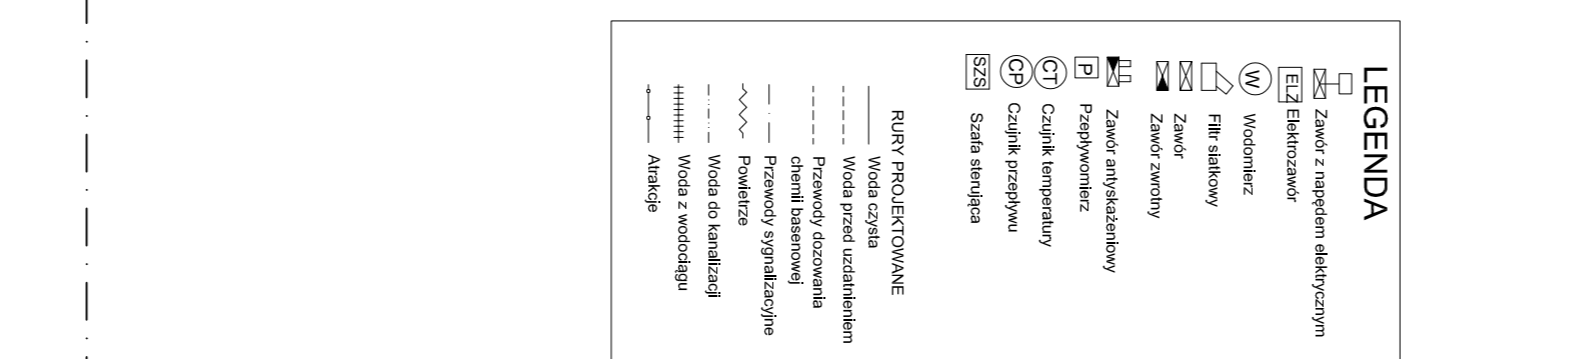
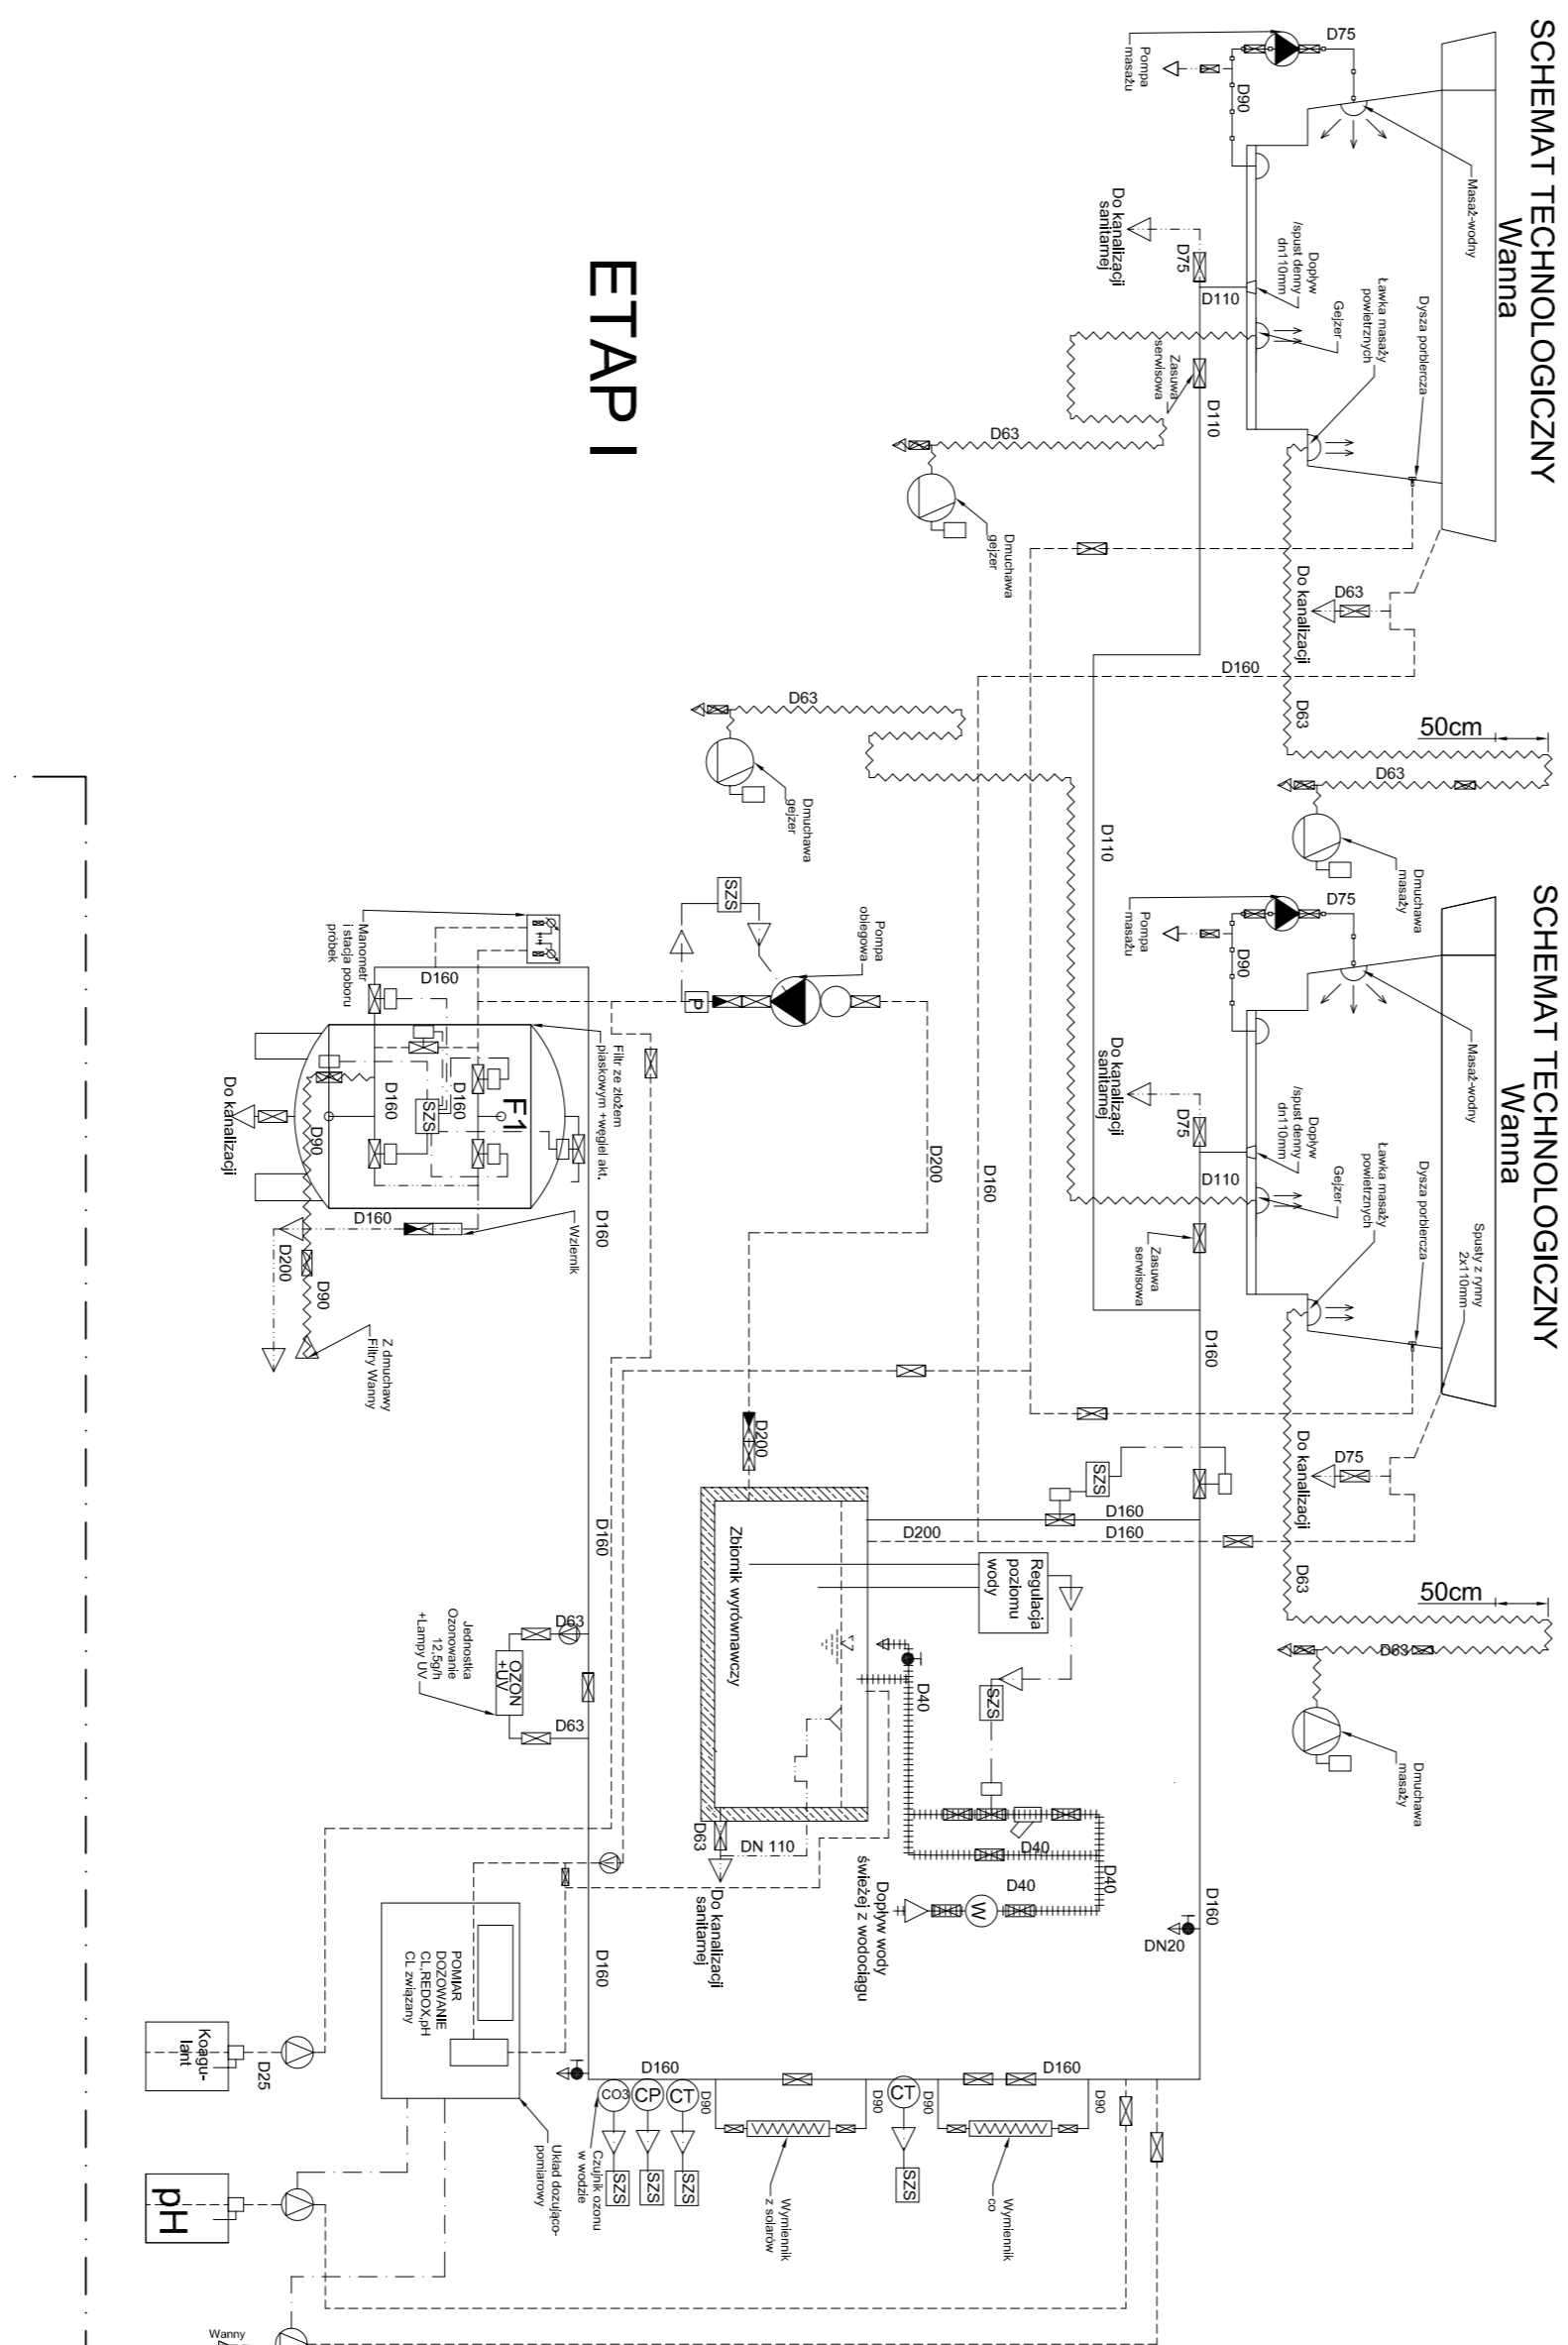
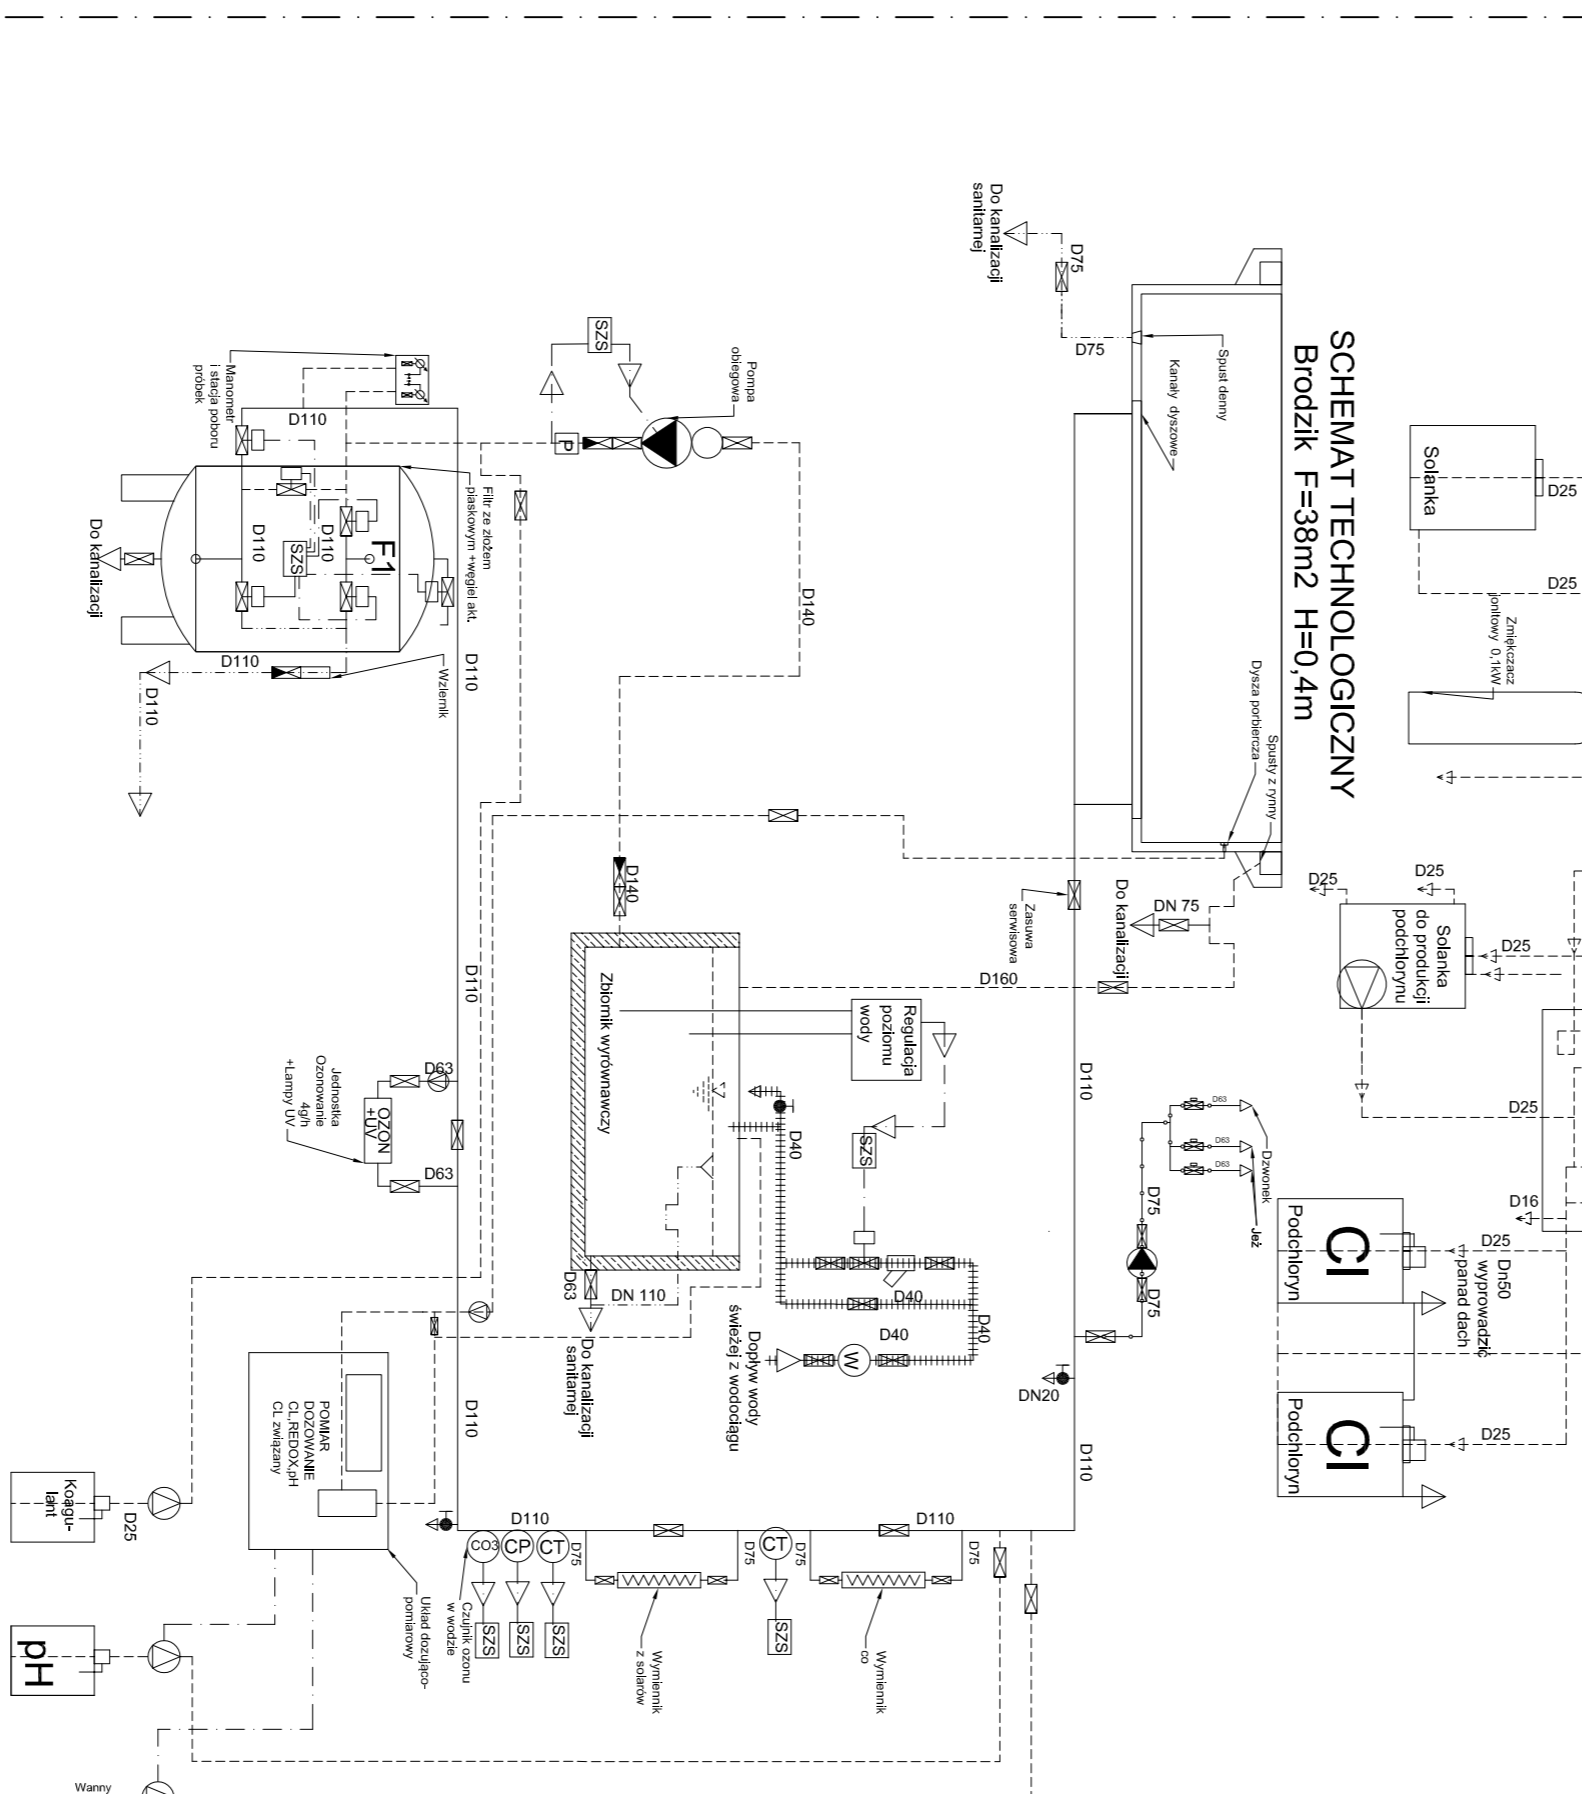
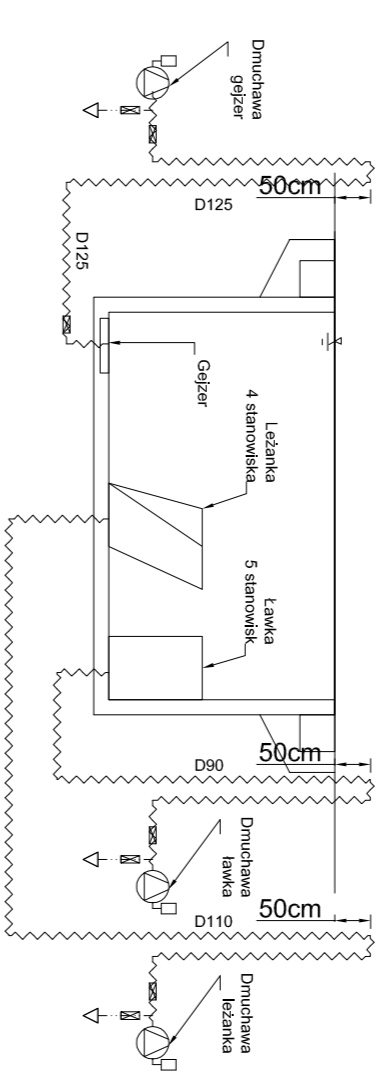
ETAP II



ETAP I



ETAP

[illegible]